


EX. TRIPLE SKIN CRP ROOF LIGHTS TO 10% OF FLOOR AREA




EAST ELEVATION 1:100

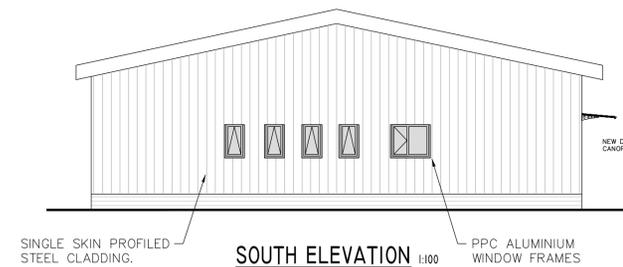


SOUTH ELEVATION 1:100


- Notes**
1. ALL DIMENSIONS RELATING TO EXISTING STRUCTURE TO BE CHECKED ON SITE PRIOR TO COMMENCEMENT OF WORKS.
 2. DO NOT SCALE OFF THIS DRAWING, USE ONLY FIGURED DIMENSIONS & IF IN DOUBT ASK. ALL DIMENSIONS ARE IN MILLIMETERS. ALL LEVELS ARE IN METRES.

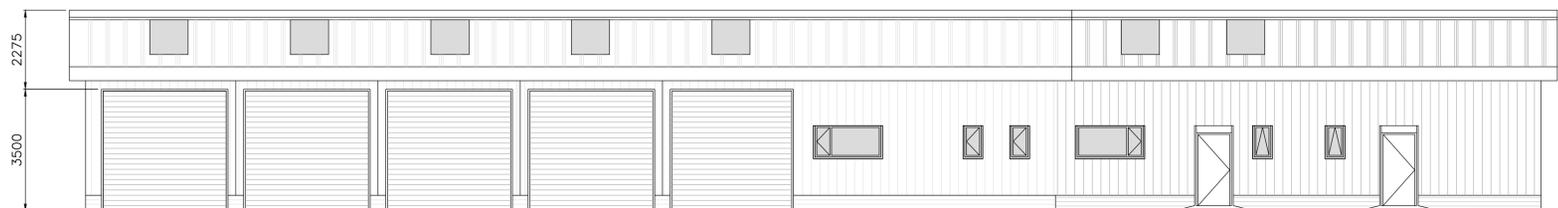


WEST ELEVATION 1:100

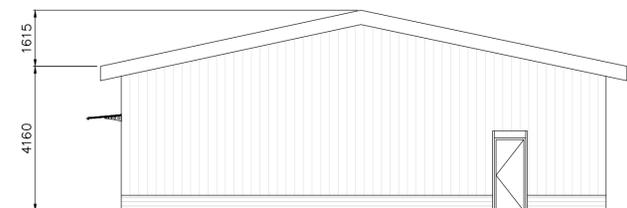

NORTH ELEVATION 1:100

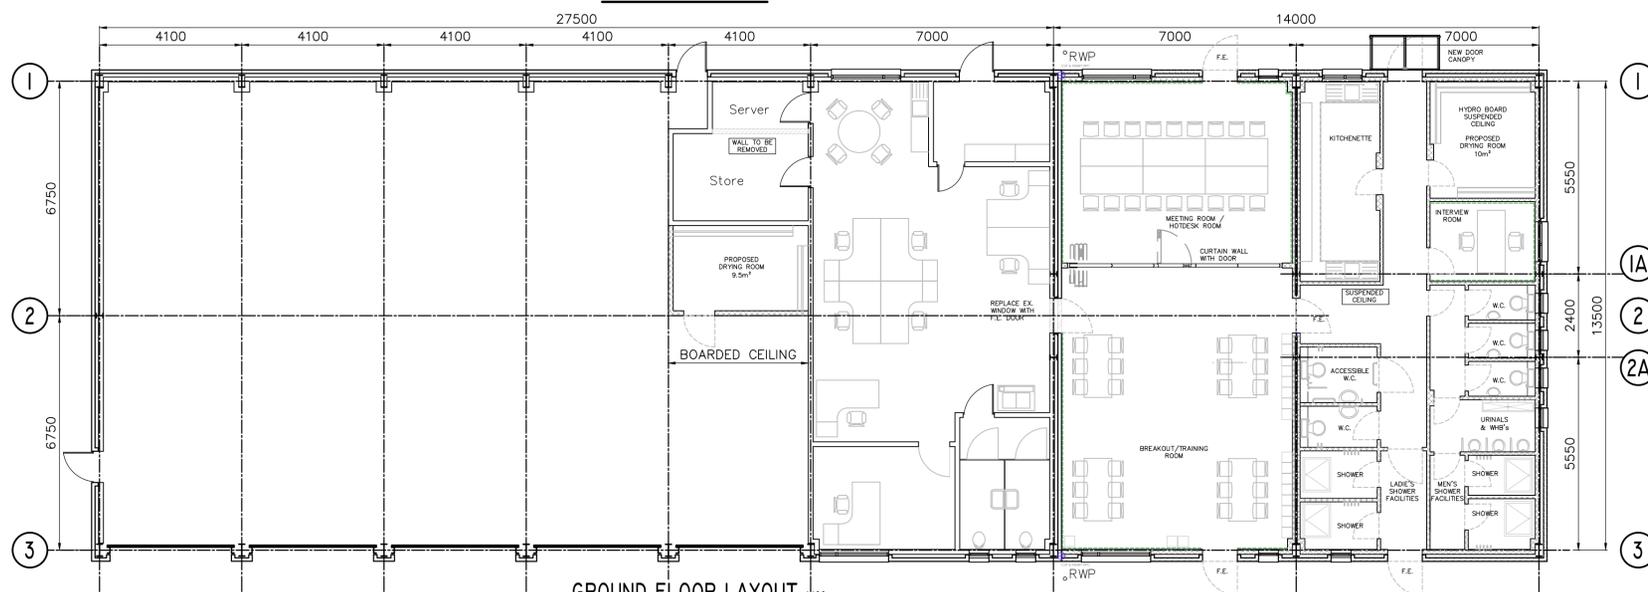


GROUND FLOOR LAYOUT 1:100

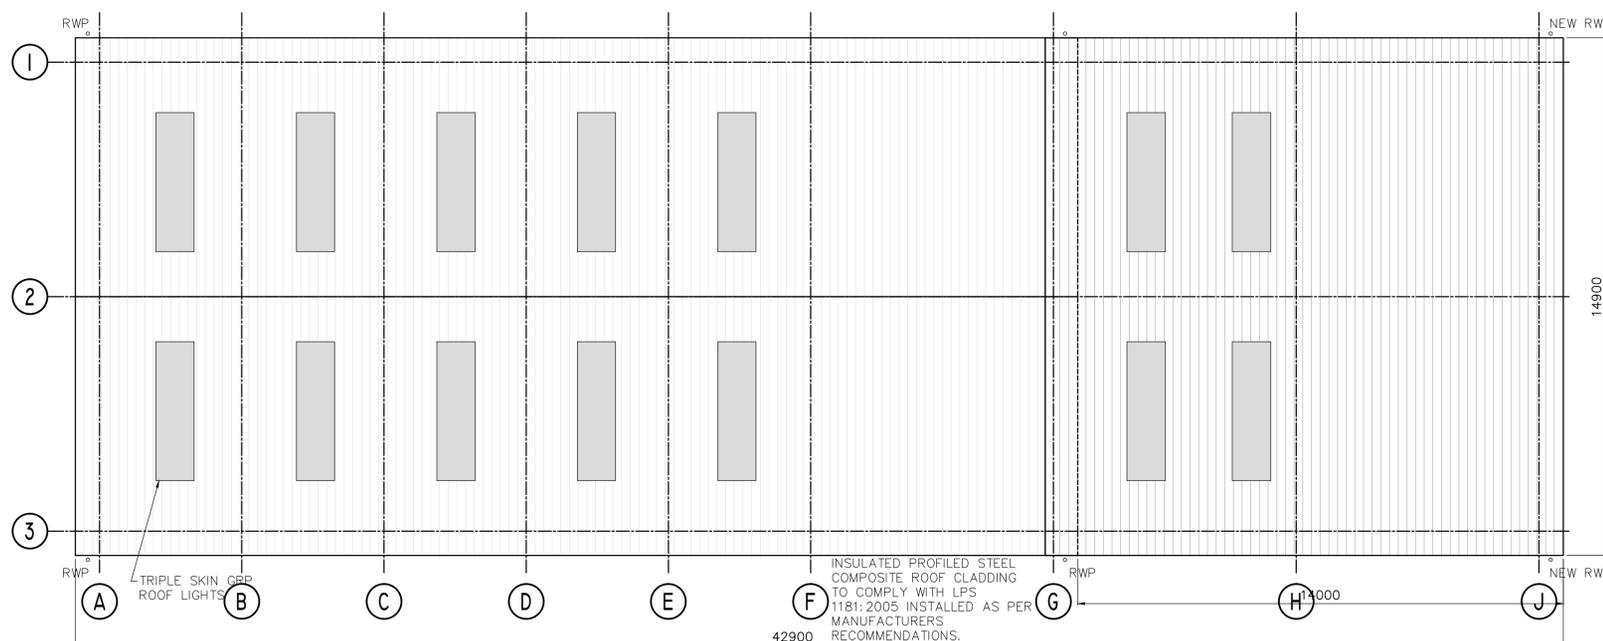

ROOF PLAN 1:100

STEELWORK IS INDICATIVE ONLY SUBJECT TO DETAILED DESIGN BY THE STRUCTURAL ENGINEER

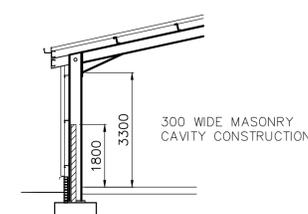

TYPICAL SECTION 1:100



SCALE 1 : 100

Date	Revision
04.11.20	Internal walls - Mens showers changed to blockwork, Kitchen and Drying Room Butressing



Technical Services
Development Services
The Town Hall
Lytham St Annes
Lancashire
FY8 1LW

Tel: 01253 658658 E-mail: webmaster@fylde.gov.uk

Drawn By:	AS	Date:	11/2019
Checked By:	AMS	Scale:	1:100

Project:
SNOWDON ROAD DEPOT FACILITIES EXTENSION

Title:
EXISTING DEPOT BUILDING WITH PROPOSED EXTENSION

Drawing Number:
TS 18019 - 007