




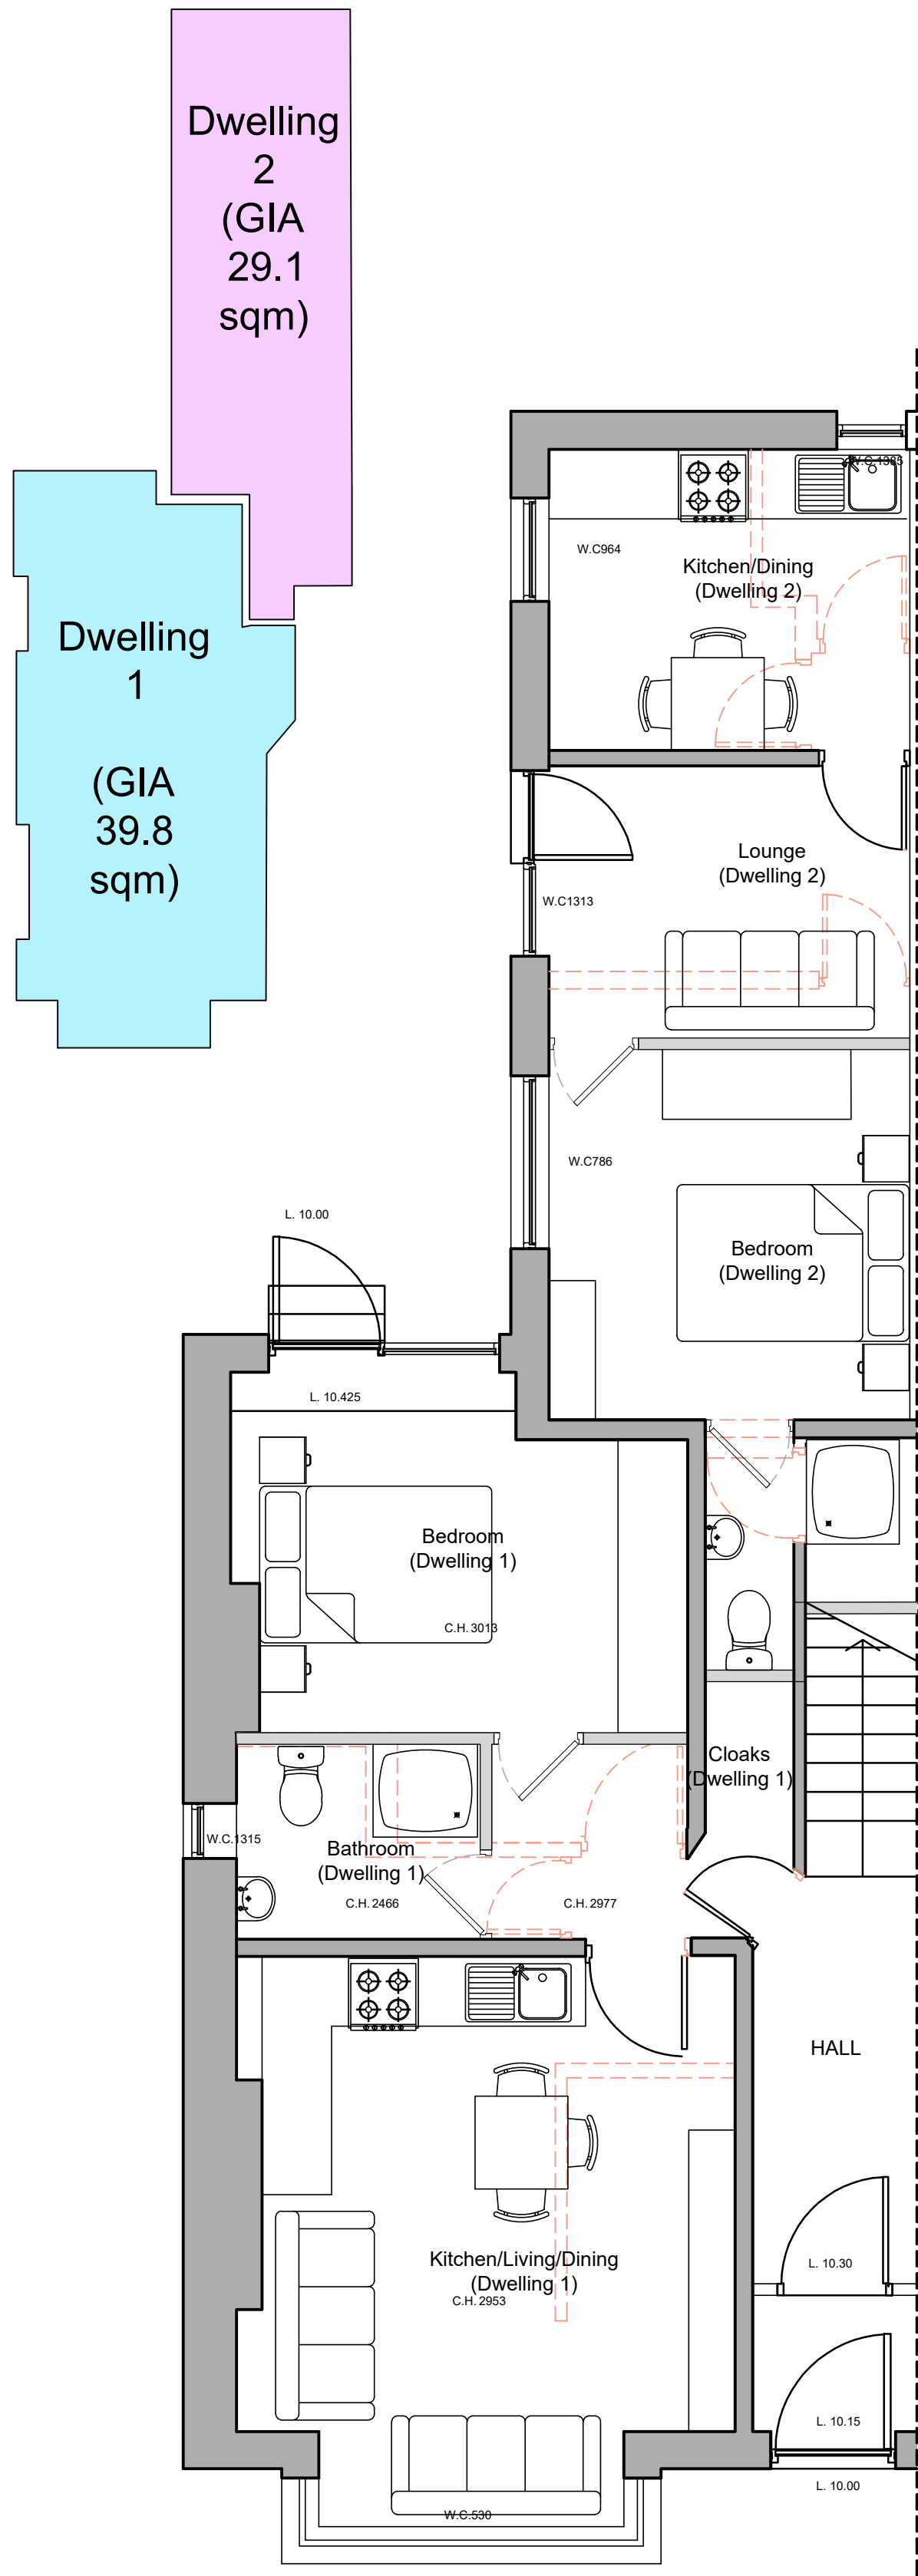

Ground Floor Plan

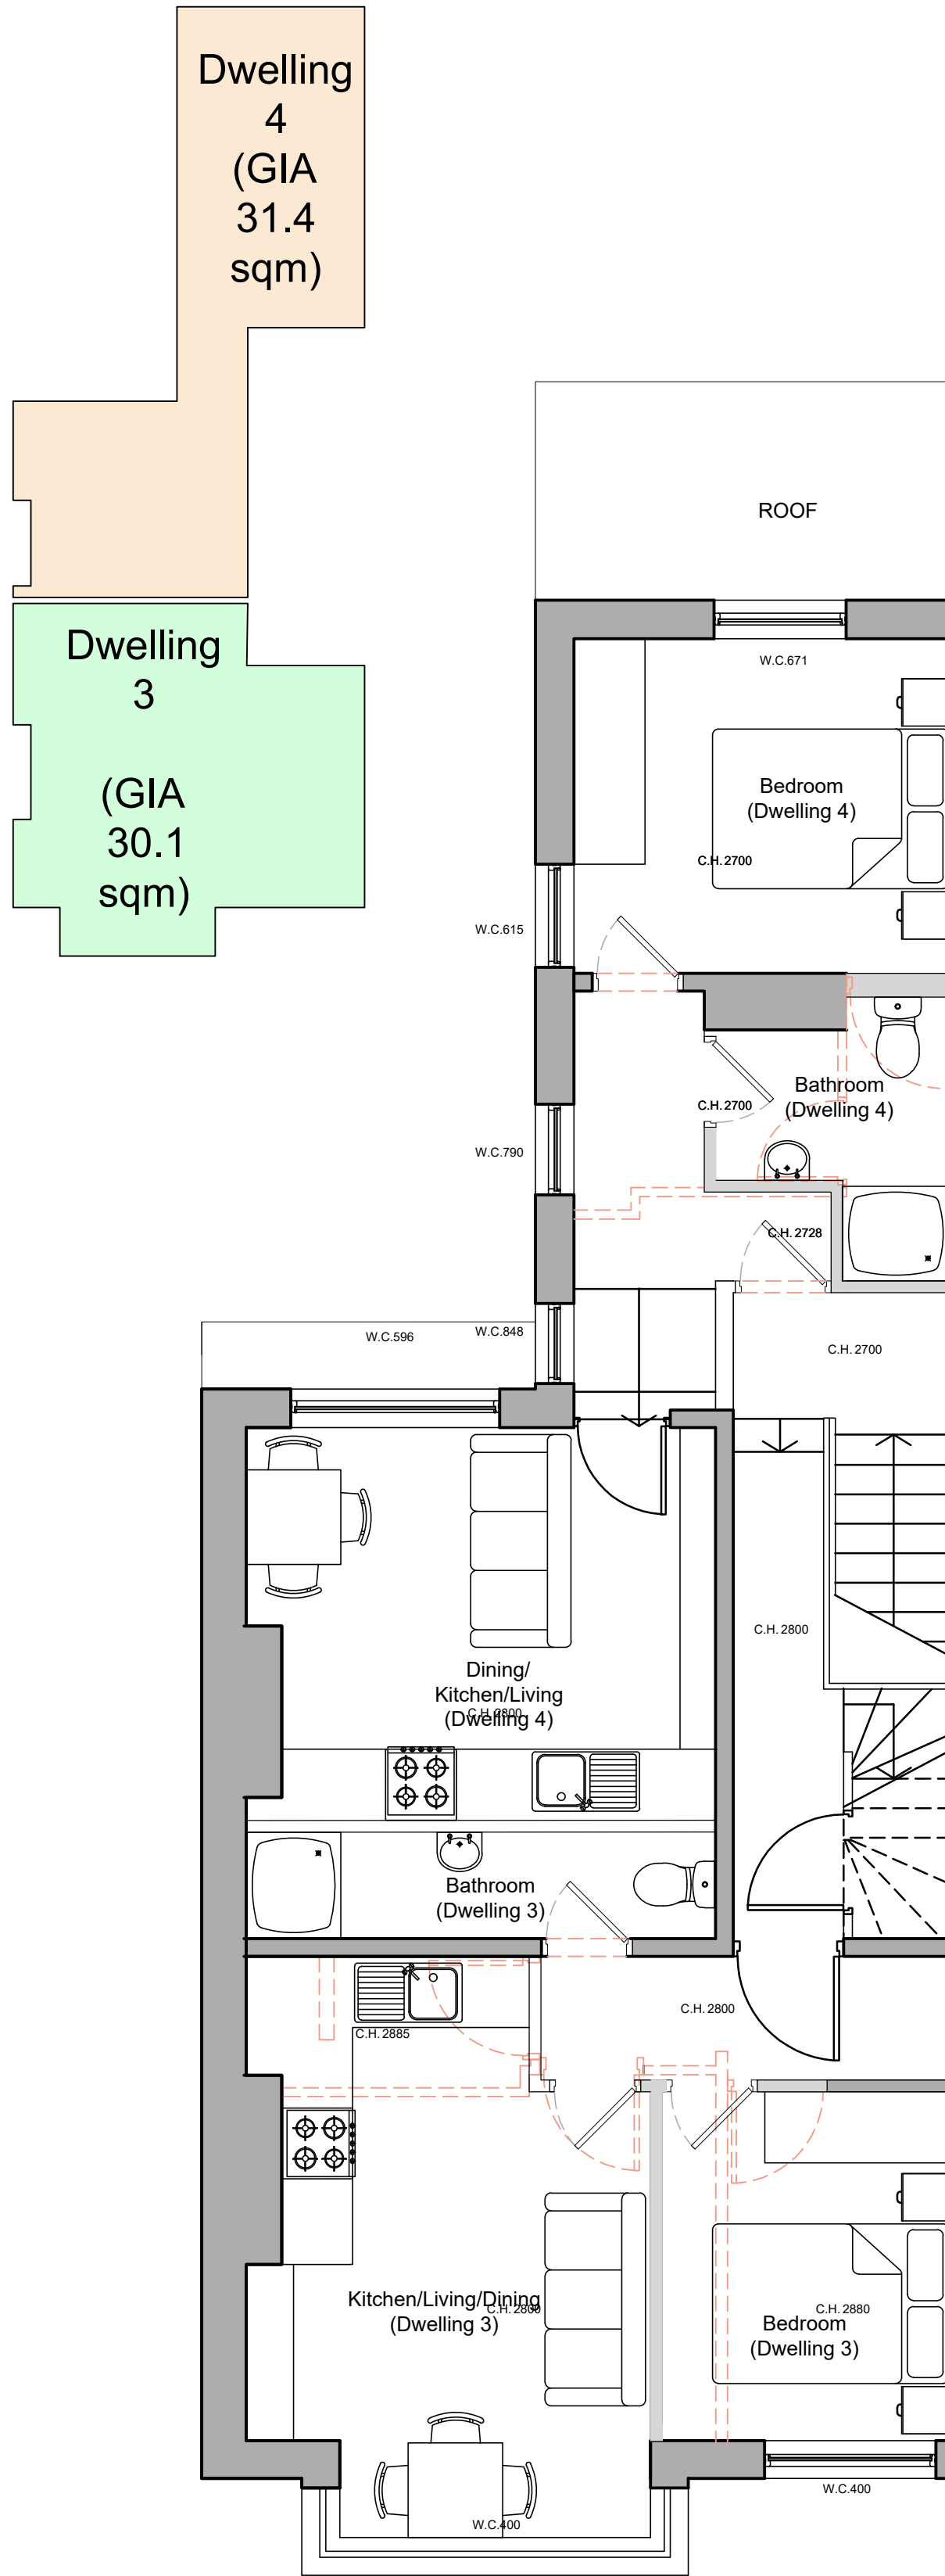

First Floor Plan

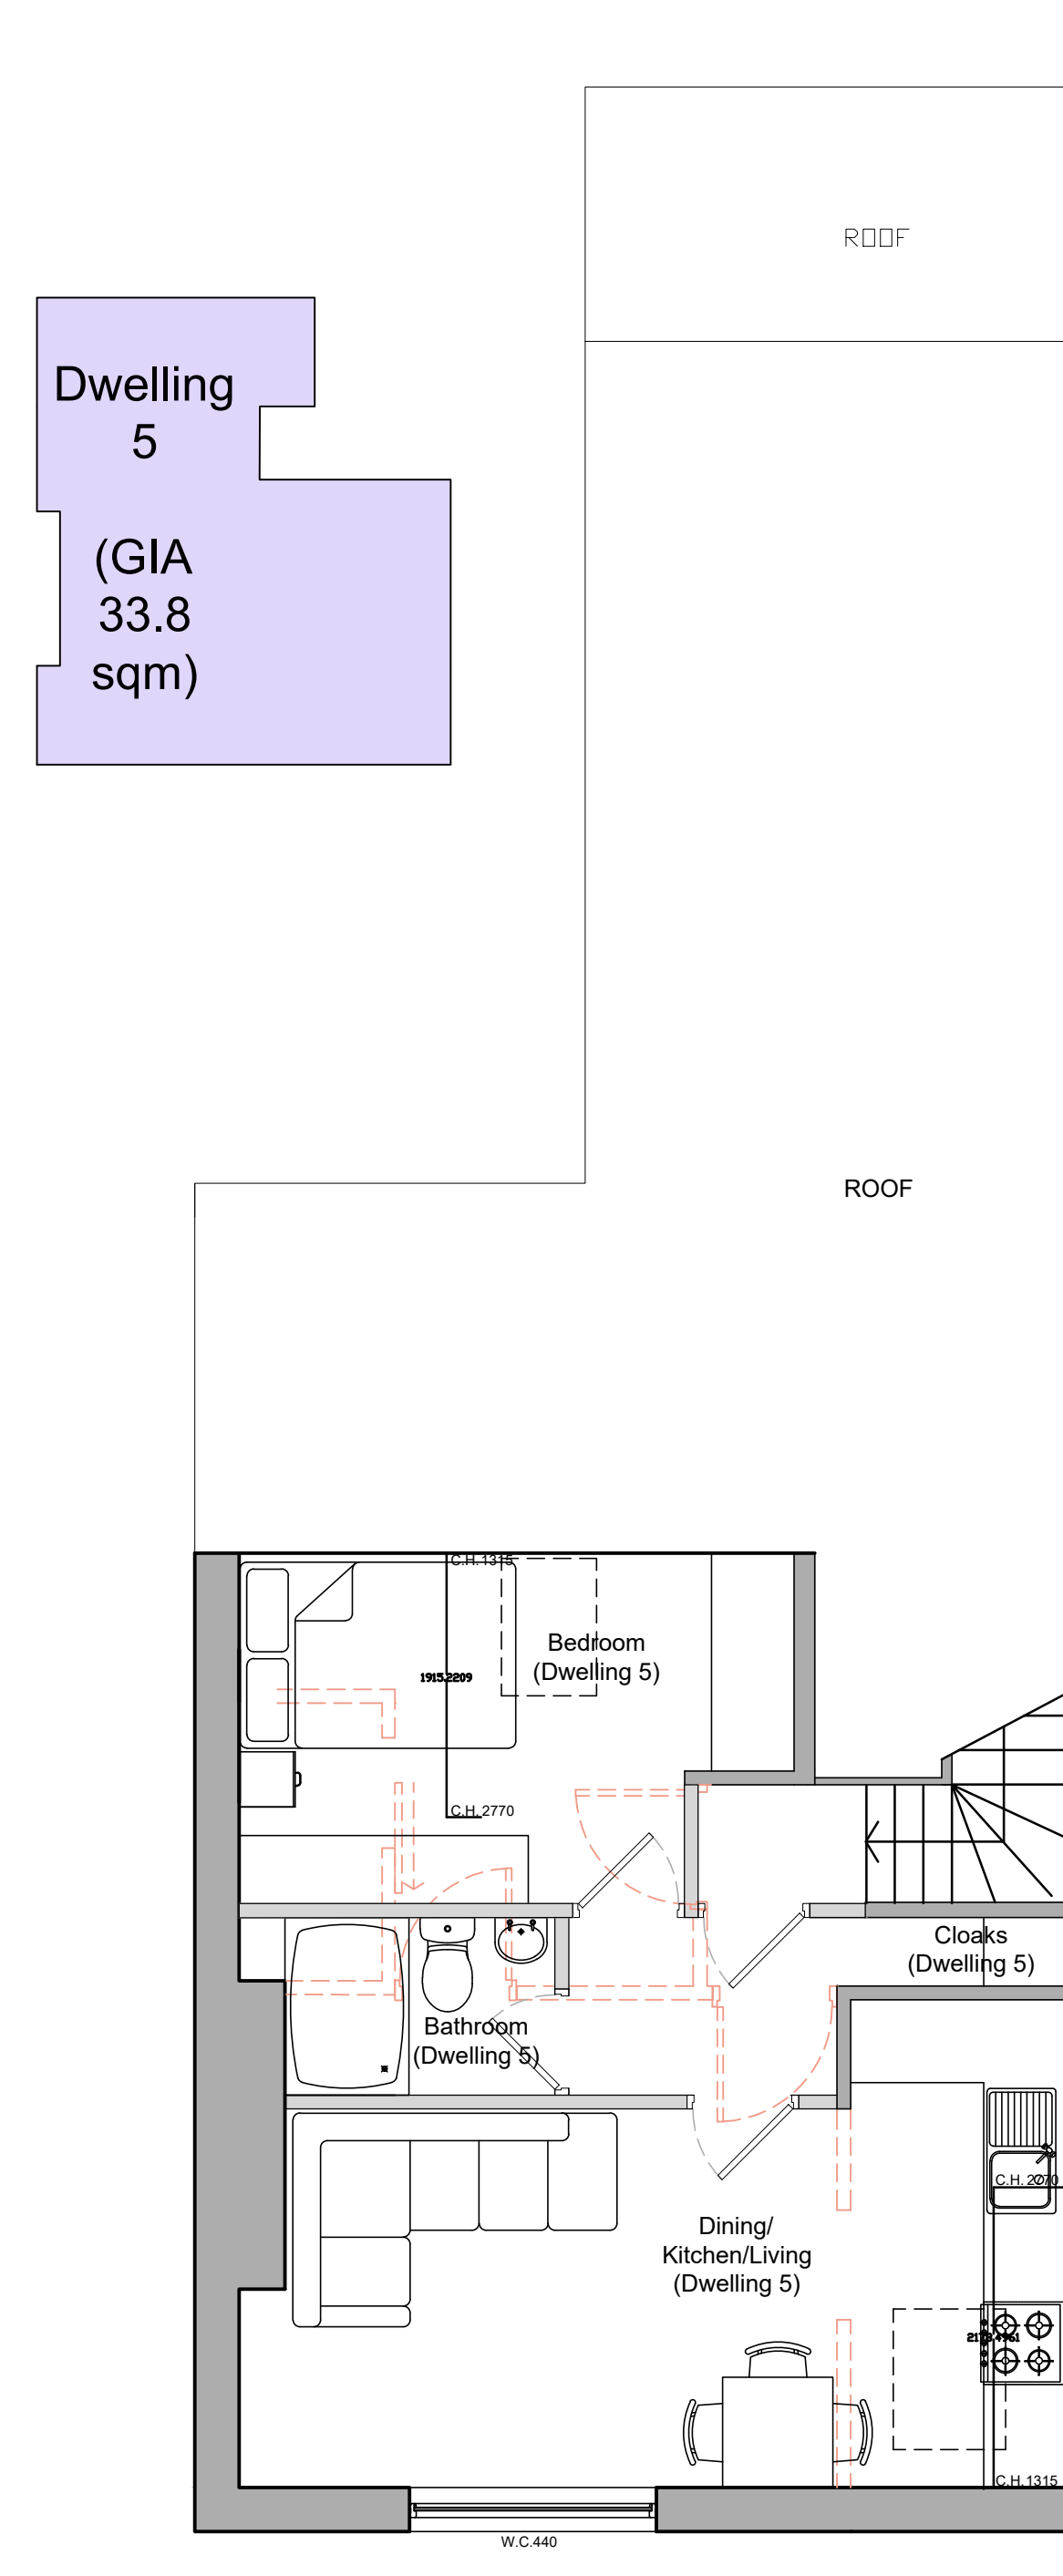

Second Floor Plan

Key



Existing



Proposed



Demolish

Proposed Plans



A	5 dwellings	29.09.20
Rev.	Description	Date
Client	YMCA	
Project	HMO 5 Bed 25 Victoria Road, St Annes	
Drawing Title	Proposed Plans	
Drawn by	DG	Checked by AB Date 22.09.20
Status	PRELIMINARY	Scale @ A1 As Indicated
Job no.	10611	Dwg no. SK01 Rev. A
Cassidy+Ashton www.cassidyashton.co.uk		
Architecture + Building Surveying + Town Planning		
7 East Cliff, Preston, Lancashire, PR1 3JE 01772 258 356 10 Hunters Walk, Canal Street, Chester, CH1 4EB 01244 402 900		