

PROPOSED FLOOR PLAN 1:100

EMERGENCY LIGHTING

- ③ 3HR non- Maintained Emergency flush ceiling fitting. Electrician to supply & fit.
- ⑧ Final Exit, electrician to supply & fit
- ④ 1 New Emergency exit sign fire escape this way. Electrician to supply & fit.
- ④ 1 New Emergency exit sign fire escape this way right. Electrician to supply & fit.
- ④ 1 New Emergency exit sign fire escape this way left. Electrician to supply & fit.

EMERGENCY LIGHTING & FIRE

ALARM
Fire Alarm to BS 5839 Part 1 & Emergency lighting to BS 5266 positions shown are Indicative Electrical Contractor to review on site for compliance and provide full certification on completion.

The proposed music system should be fully integrated with the alarm system so as to ensure that the alarm can be audible above all else.

FIRE ALARM

- Manual call point supplied & fitted by electrician.
- ⊙ Smoke detector linked to fire alarm
- 🔊 Sounder

⊙ Denotes 30 minute fire resistant door fitted with smoke seals and self closing device

FIRE EXTINGUISHERS

- ⊙ Indicates position of CO₂ Fire Extinguisher
- ⊙ Indicates position of 6Kg dry powder Extinguisher
- ⊙ Indicates position of 6 Litre Wet Chemical Fire Extinguisher
- ⊙ Indicates position of 6 Litre Foam Fire Extinguisher
- ⊙ Indicates position of 13A water based fire extinguisher

GENERAL NOTES

All fire doors to be fitted with automatic self-closing devices. Door frames to be rebated & fitted with suitable intumescent strips & smoke seals.

All doors on escape routes to be either kept unlocked during opening hours or fitted with push-bar opening devices to BS EN 1125 1997 & fitted with 'PUSH BAR TO OPEN' signs

Any input/extract ventilation ductwork to have suitable fire dampers as per specialists details.

NOTES

The designs and details on this drawing are copyright and must not be reproduced without the written permission of the designer.

Contractors are to check all sizes and dimensions before setting out any site or shopwork. Any errors or discrepancies to be reported to the designer.

Do not scale off this drawing.

REVISIONS

DATE

INTERNAL LICENSED AREA

TFA


EXISTING PUB - 348 m sq
PROPOSED PUB - 348 m sq

COVERS

EXISTING:
APPROX - 168

PROPOSED:
SPORTS BAR - 14
BAR AREA - 42
TRANS - 42
DINING - 108

TOTAL: 196

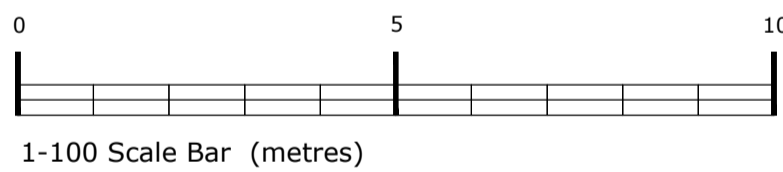

LICENSING

DRAWING DESCRIPTION

LICENSING PLAN

JOB TITLE

THE LORD DERBY
ST ANNES ROAD WEST
ST ANNES FY8 1RG

CLIENT

GREENE KING
FLAMING GRILL

DRAWN BY SM

SCALE 1:100@A1

DATE JULY 2018

DRAWING NO.

1946-03

REVISION

CHECKED

John Dixon & Associates Ltd,
Hollinwood Business Centre,
Albert Street,
Oldham,
OL8 3QL.

TEL : 0161 682 0964
FAX : 0161 683 4106
E-MAIL : info@johndixon.co.uk
WEB : www.jda-design.com

