




Front Elevation

Side Elevation

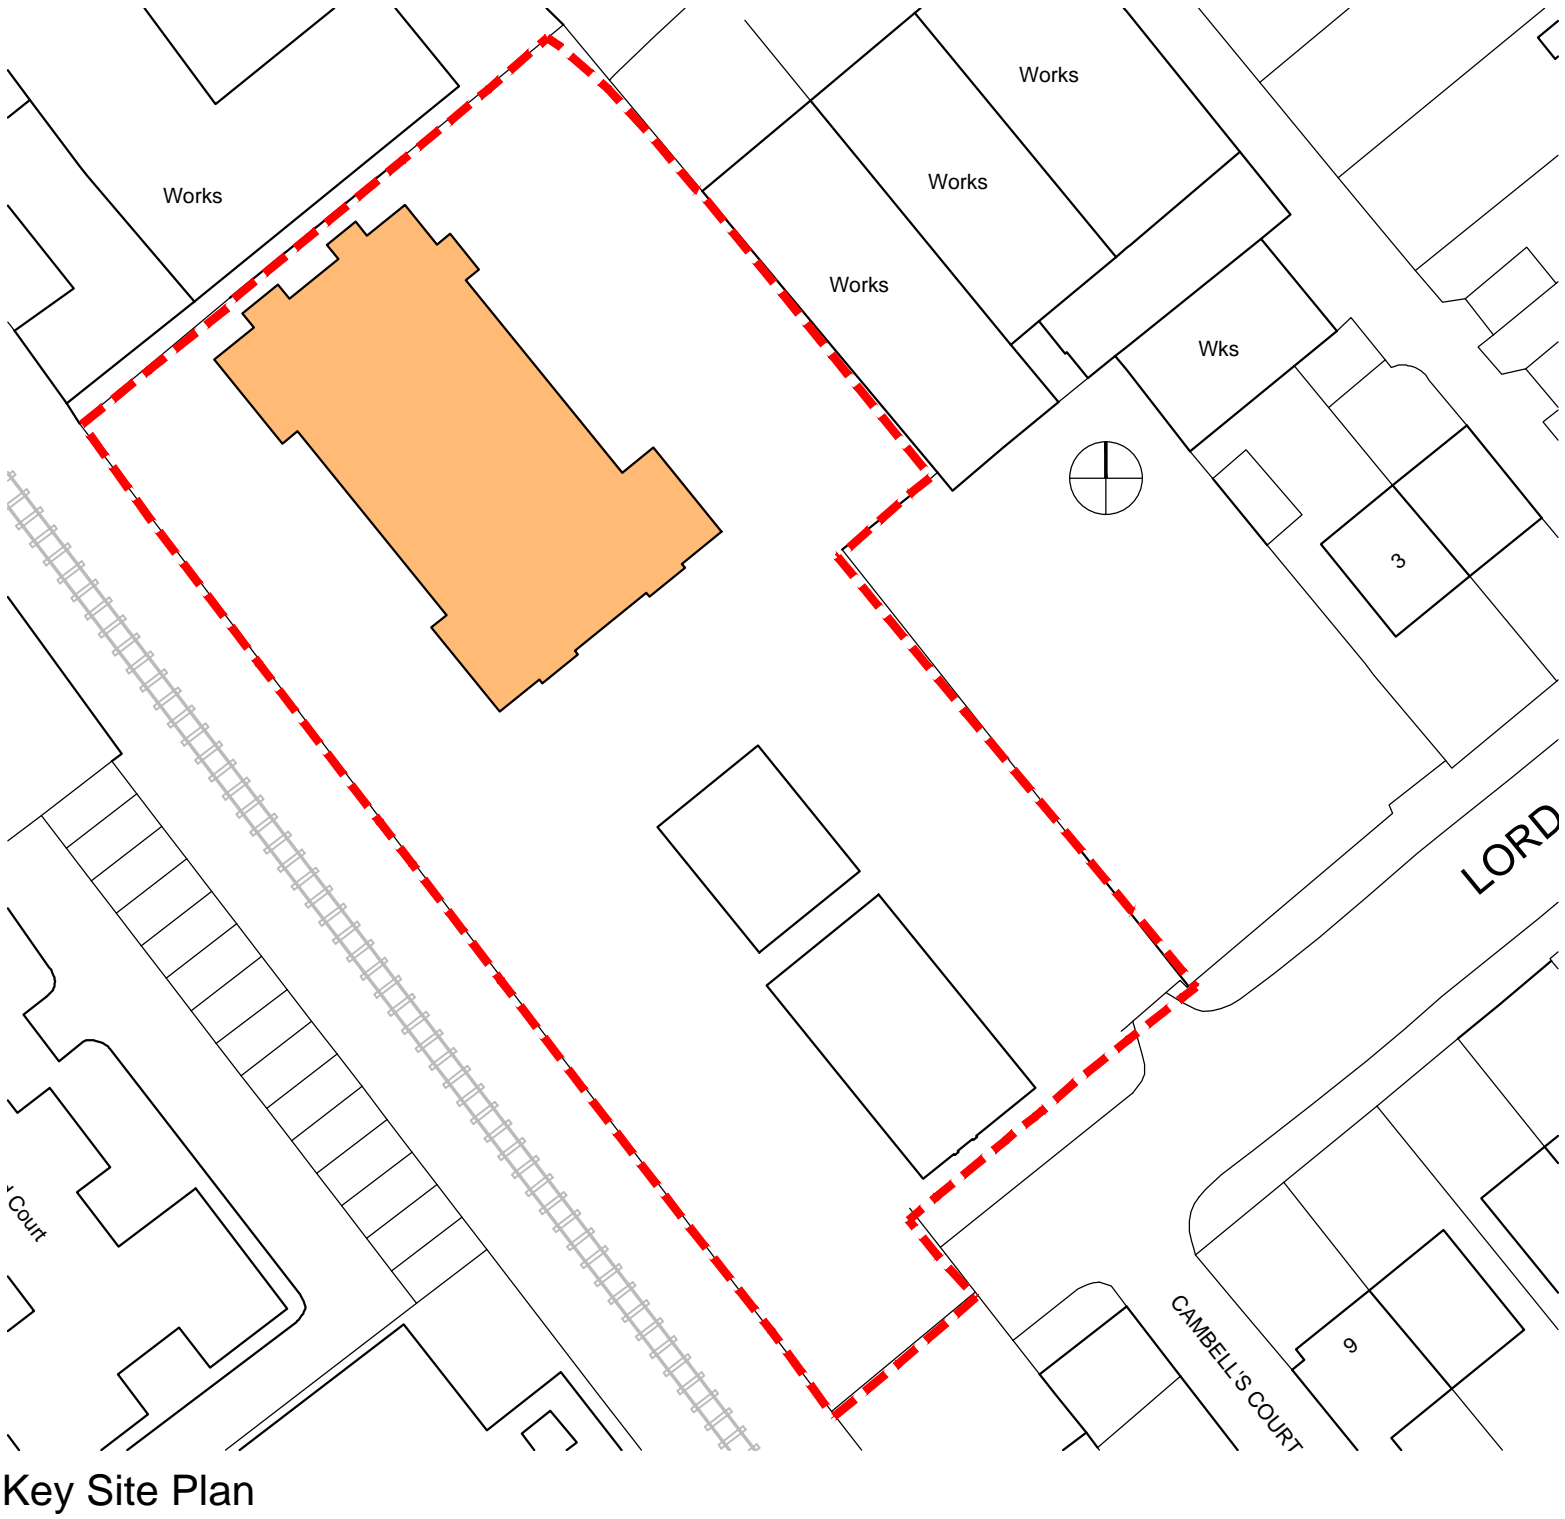

Key Site Plan



Rear Elevation

Side Elevation

B	Brimas Construction comments endorsed	22.11.16	CB	COL
A	Brimas Construction comments endorsed	21.11.16	CB	COL
rev	description	date	drawn	check
0 1 2 5 7.5M				
client				
Brimas Construction Ltd				
project				
Lord Street				
St Annes				
Lancashire				
drawing				
Proposed Apartment Elevations				
file name			drawn	
16.2231 PLANNING DRAWINGS REV D			23-Nov-16	
drawing reference		rev	scale	
16.2231 PN201		B	1:100 @ A1	
issue status			original by	
Planning			NJA	
			checked by	
			-	

The copyright of this drawing is held by Croft Goode Limited, and no reproduction is allowed without prior permission. This drawing must be checked and verified by the contractor prior to work commencing on site. Liability shall not be taken for any defects in this drawing unless, prior to commencing, this drawing and all its dimensions have been so checked and verified. All drawings issued prior to being checked to be treated as draft. Do not scale.