

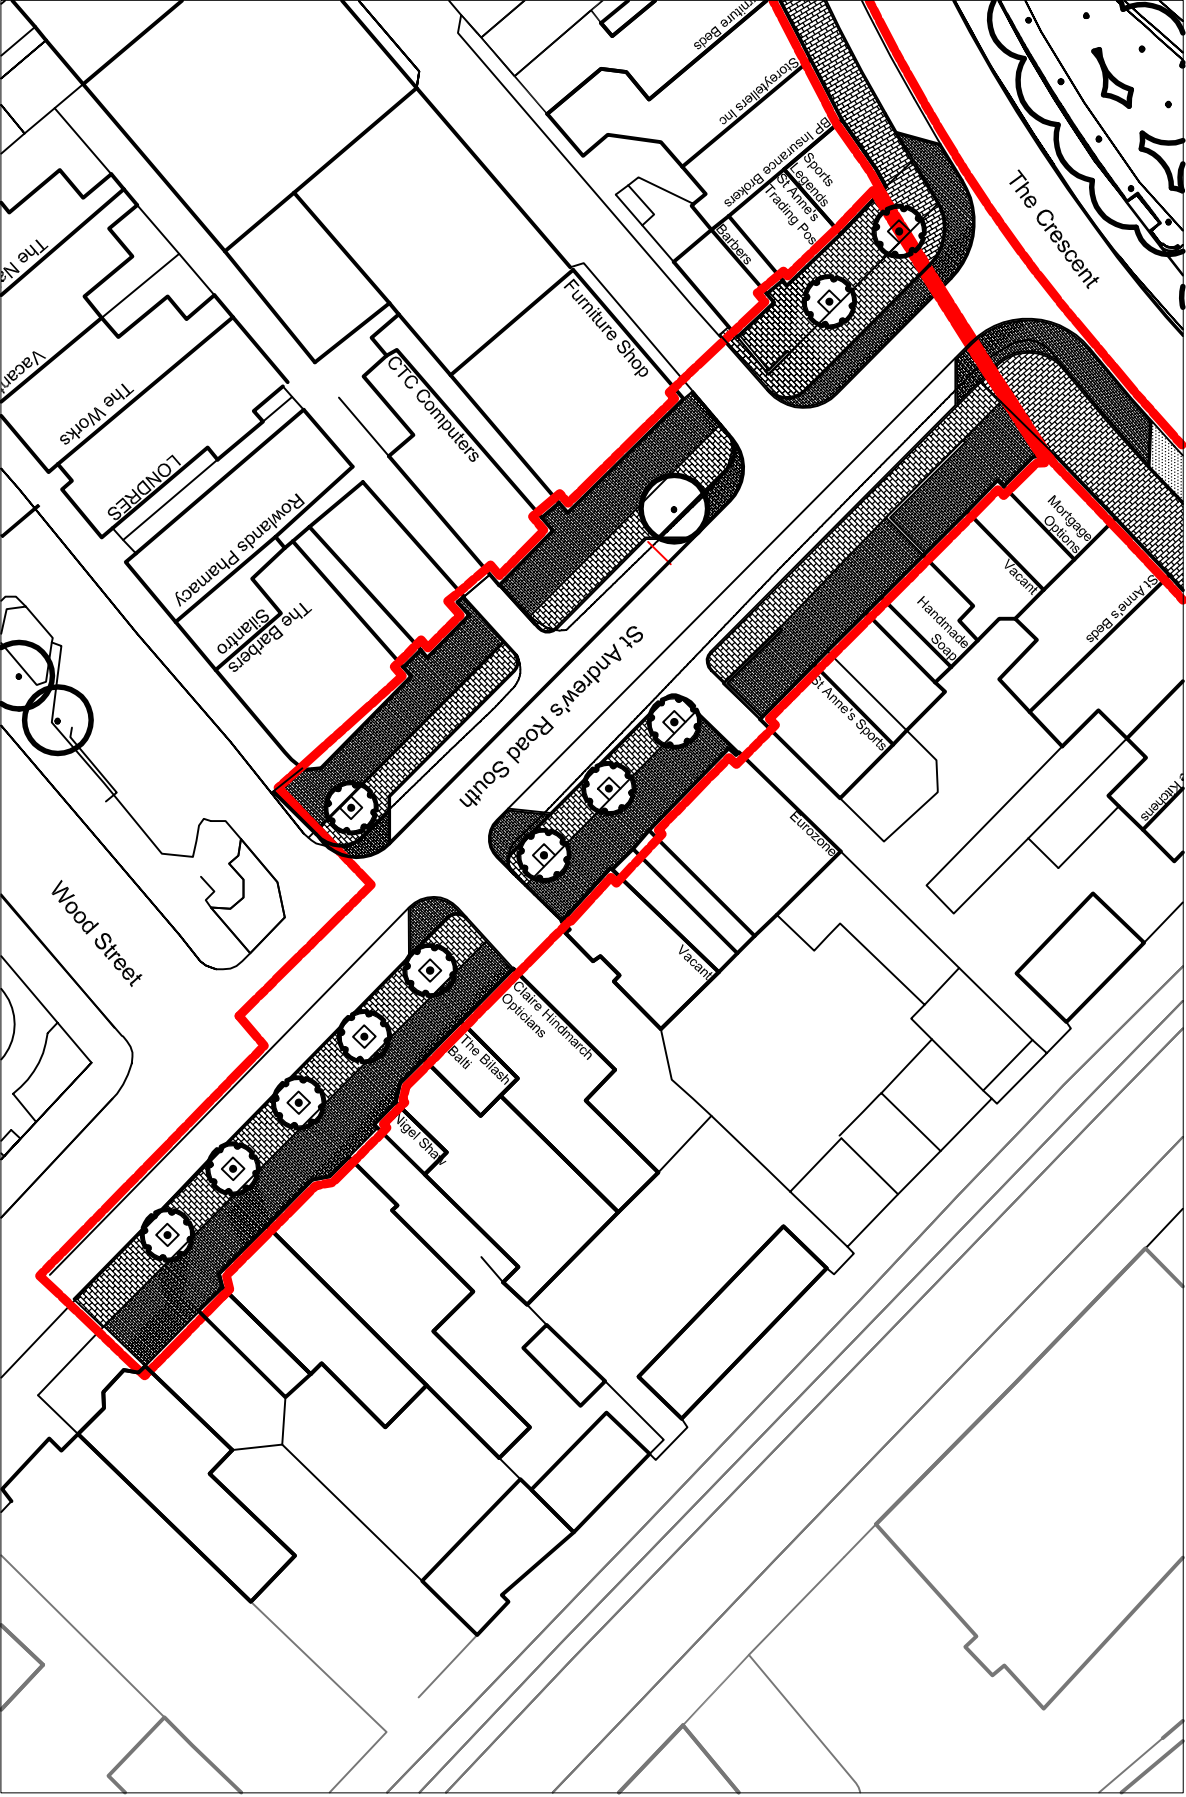
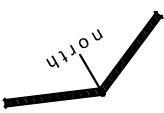


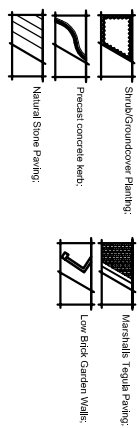

Legend

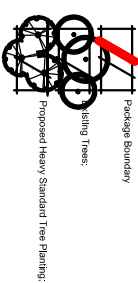

Planning and Regeneration
Development Services
Lytham St Annes
Lancashire
FY8 1LW

Tel: 01253 658658 E-mail: webmaster@fylde.gov.uk

Project Ref: dkfipactick Date: 02.03.2016

Drawn by: pdmiron Scale: 1:200

St Anne's Town Centre
St Andrews Road South

Public Realm Improvements
Outline Sketch Proposals

100/01/16/001