




Legend

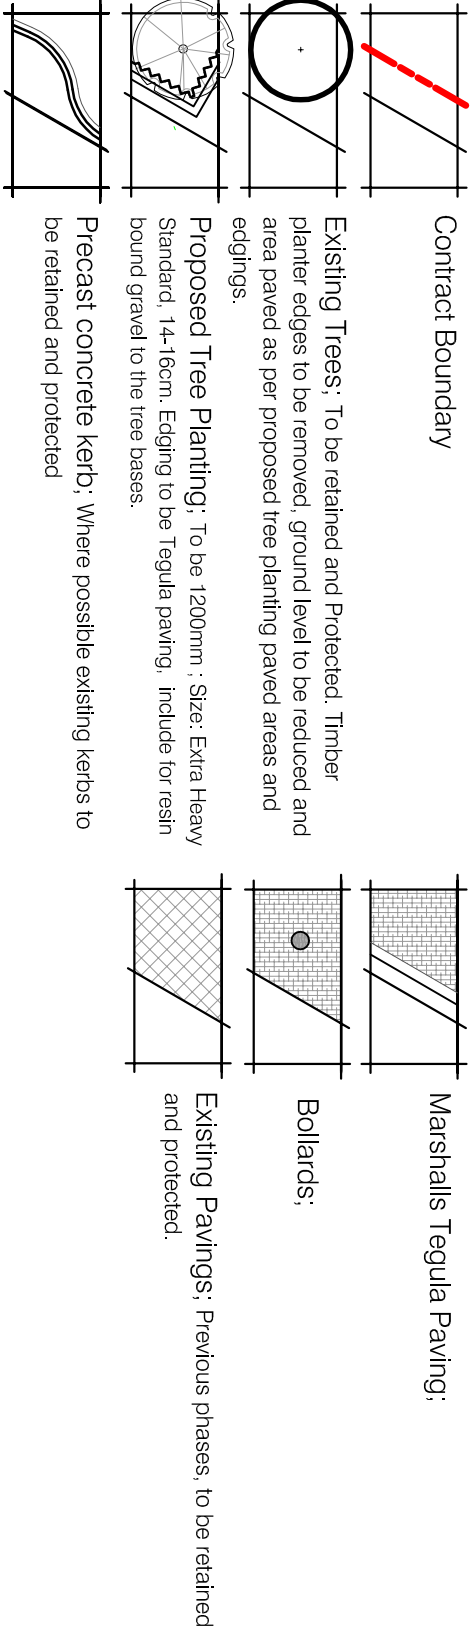

Aim

1. To enhance and create a vibrant and attractive the Public Realm for Kirkham town centre
2. To create safer pedestrian movement/connectivity.
3. Create a 'Greener' urban environment.

Objective

1. To retain and introduce new **Street furniture**, that shall reinforce the local character and continue the 'Kirkham' style to the public realm.
2. Improvements to **Paved Areas** to create a palette of materials for forecourts and footways to reflect the character of the buildings and to continue the theme from previous phases.
3. 'Greening' of the local environment were feasible using tree planting.

A	Aug 16	Minor amendments
Date	Revision	



Planning and Regeneration
Development Services
The Town Hall
Lytham St Annes
Lancashire
FY8 1LW

Tel: 01253 658658 E-mail: webmaster@fyde.gov.uk

Drawn By: dkirpatrick	Issue: 17.02.2016
Checked By: pdlmmon	Scale: 1:250

Project:

Kirkham Town Centre
Poulton Street

Public Realm Improvements

Drawing Number:

2016/04/01A