


Second Floor Plan



First Floor Plan



Ground Floor Plan

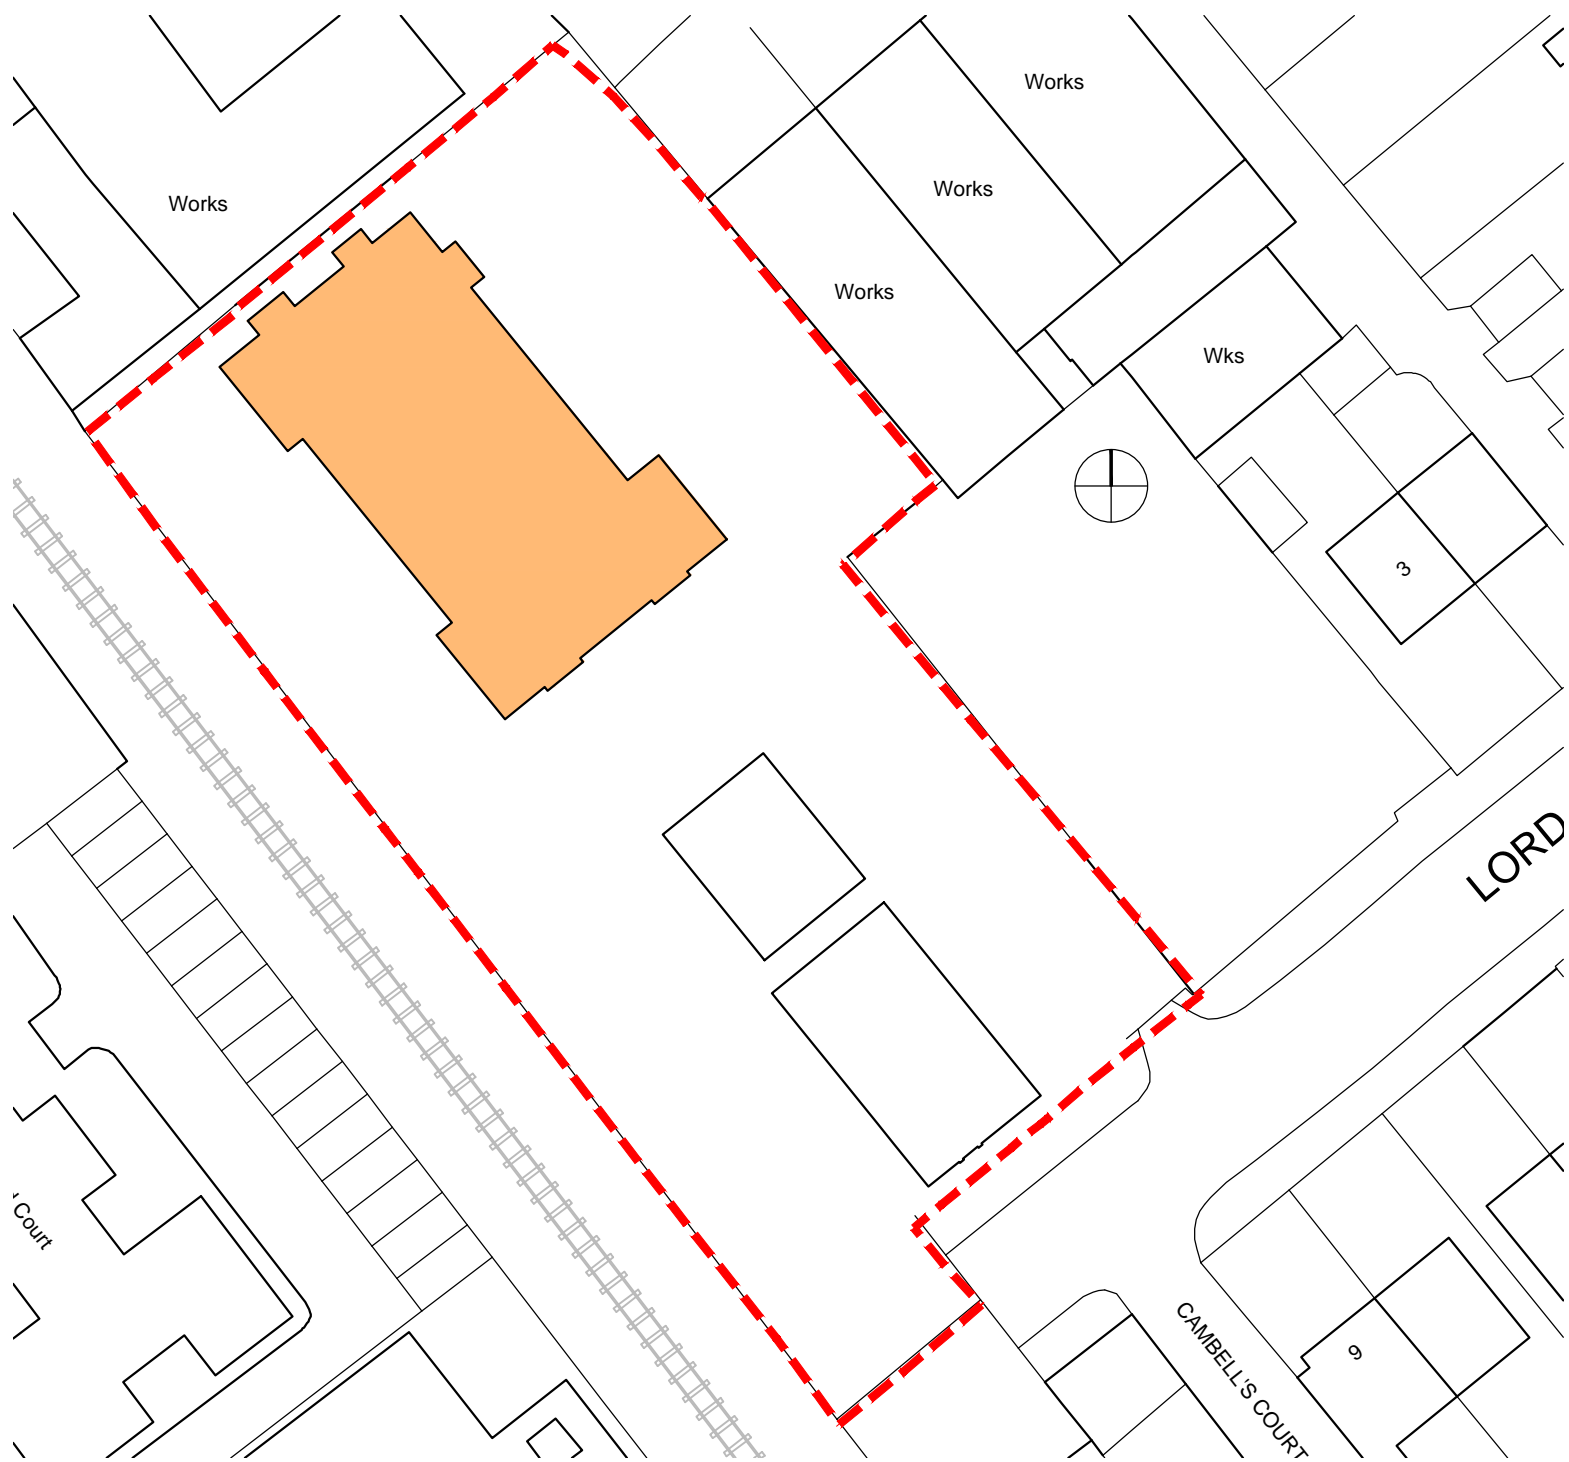

Key Site Plan

Accommodation Schedule

- 11 x 2b3p 60m² apartment
- 10 x 1b2p 47m² apartment

C	Brims Construction comments endorsed	22.11.16	GB	COL
B	Brims Construction comments endorsed	21.11.16	GB	COL
A	Amendment to apartment entrance	17.11.16	NJA	COL
rev	description	date	drawn	check
<div><div></div><div>01257.5M</div></div>				
client				
Brims Construction Ltd				
project				
Lord Street				
St Annes				
Lancashire				
drawing				
Proposed Apartment Floor Plans				
file name		drawn		
16 2231 PLANNING DRAWINGS REV D		23-Nov-16		
drawing reference		rev	scale	
16 2231 PN101		C	1:100 @ A1	
issue status		original by		
Planning		GLB		
		checked by		
		NJA		

The copyright of this drawing is held by Croft Goode Limited, and no reproduction is allowed without prior permission. This drawing must be checked and verified by the contractor prior to work commencing on site. Liability shall not be taken for any defects in this drawing unless, prior to commencing, this drawing and all its dimensions have been so checked and verified. All drawings issued prior to being checked to be treated as draft. Do not scale.