


Proposal - Event Space

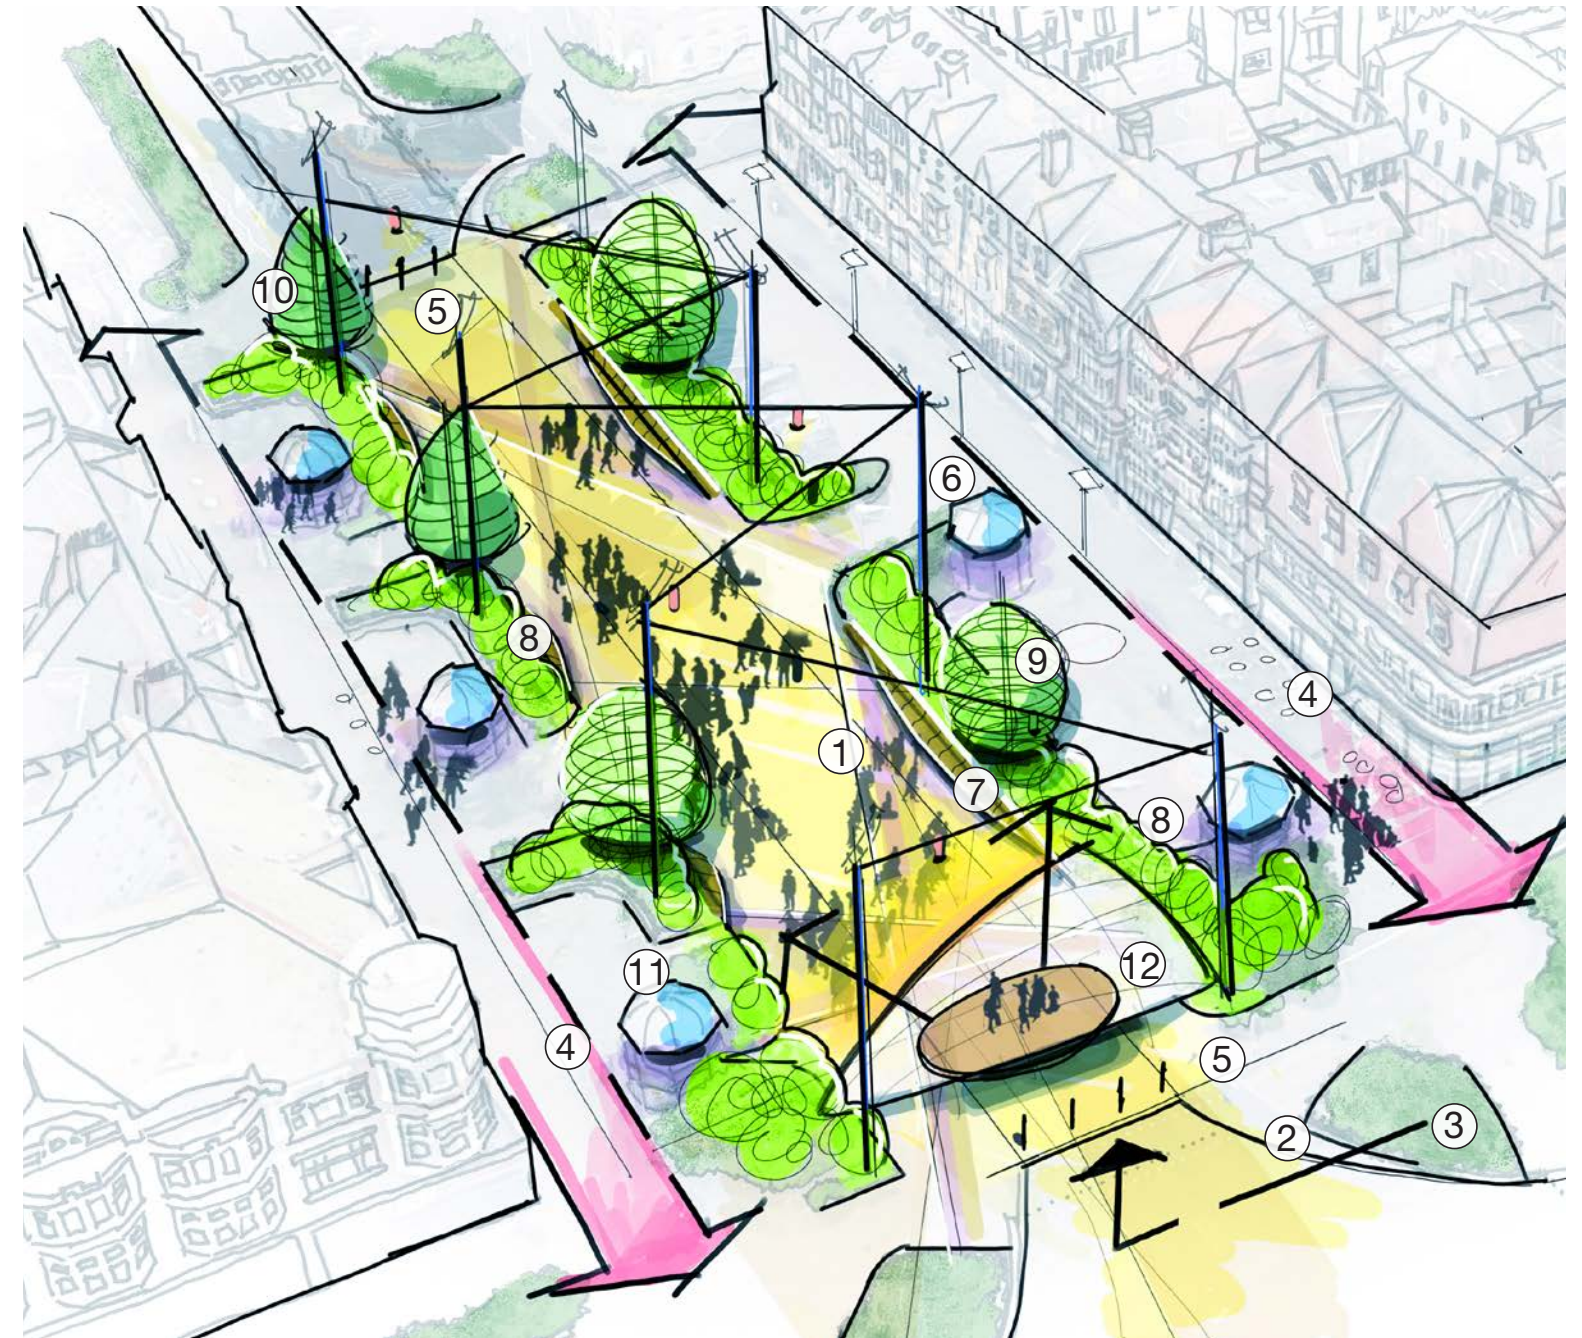

1. Repave the entire carriageway creating a feature surface
2. Realign kerbs and relocate gullies.
3. Provide utility connections for stage area.
4. Maintain existing condition near to buildings. Maintain levels along the street with only slight changes to levels within the carriageway.
5. Provide bollard control line - manual fold down.
6. Introduce catenary lighting to the existing columns. Highways lighting to maintain as per current design. New lighting controls provided.
7. Feature timber benches to the edge of the street/space.
8. Improve existing planting.
9. Introduce semi mature tree planting.
10. Maintain existing tree planting.
11. Provide up-lighting to band stands - potential to provide power connections for trading use during events.
12. Canopy not part of the scheme - to be provided by event organisers.