


Existing Beach Deck Chair Building

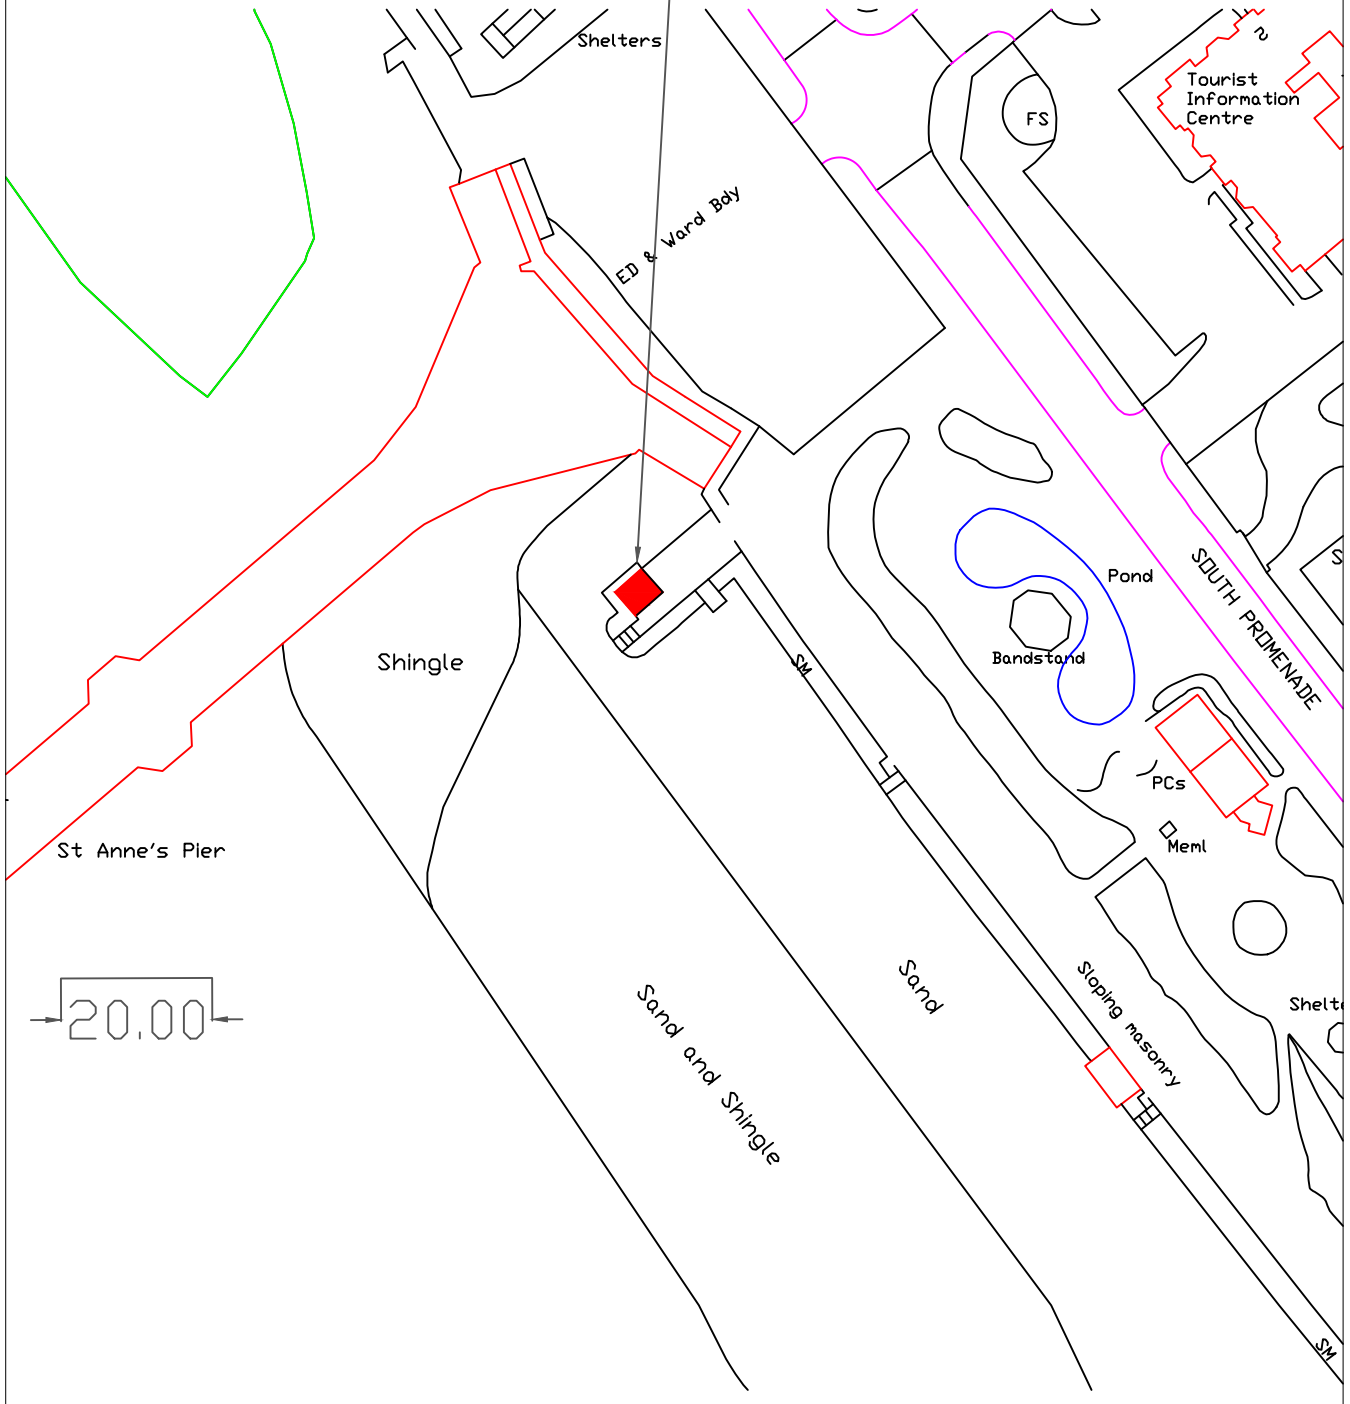

Technical Services
Development Services
The Town Hall
Lytham St Annes
Lancashire
FY8 1LW

Tel: 01253 658658 E-mail: webmaster@fylde.gov.uk

Drawn By: IW	Date: December 2022
Checked By: IJW	Scale: 1:1
Project: Beach Access St Annes	
Title: Appendix 1	
Drawing Number: DWG 01	

Rev	Date	Revision