
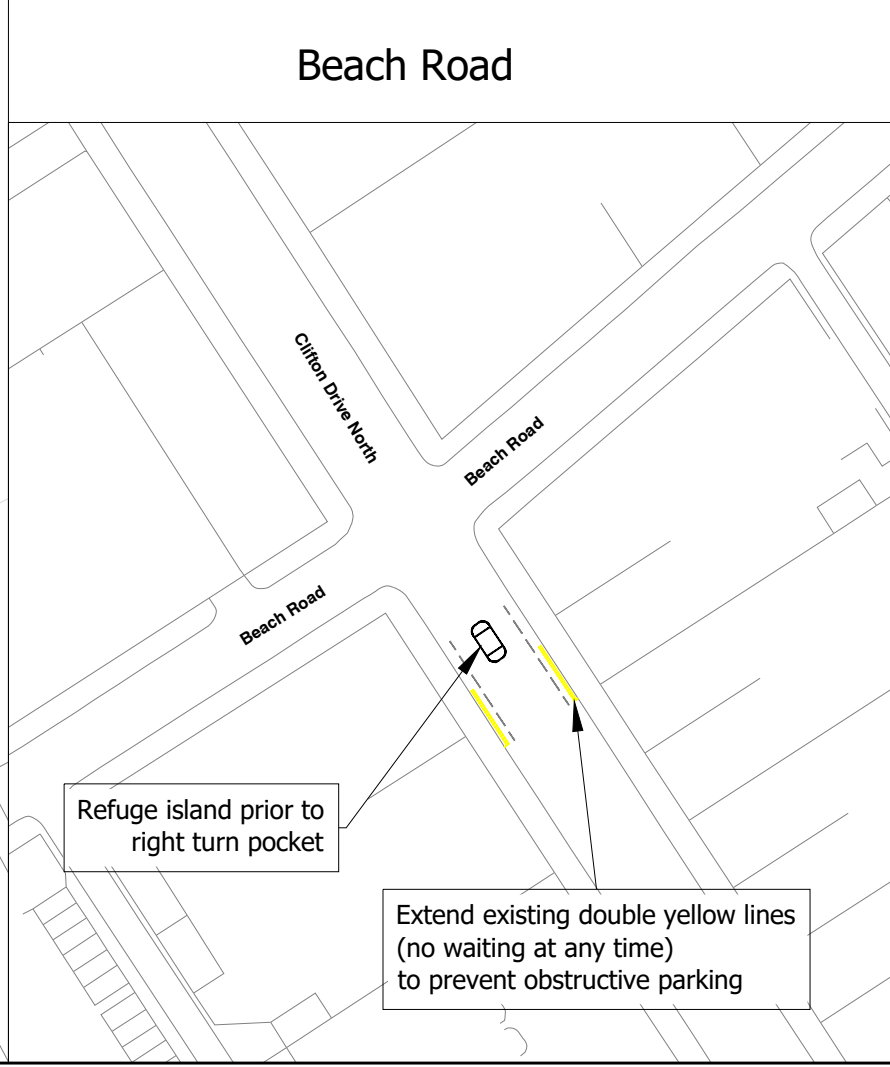
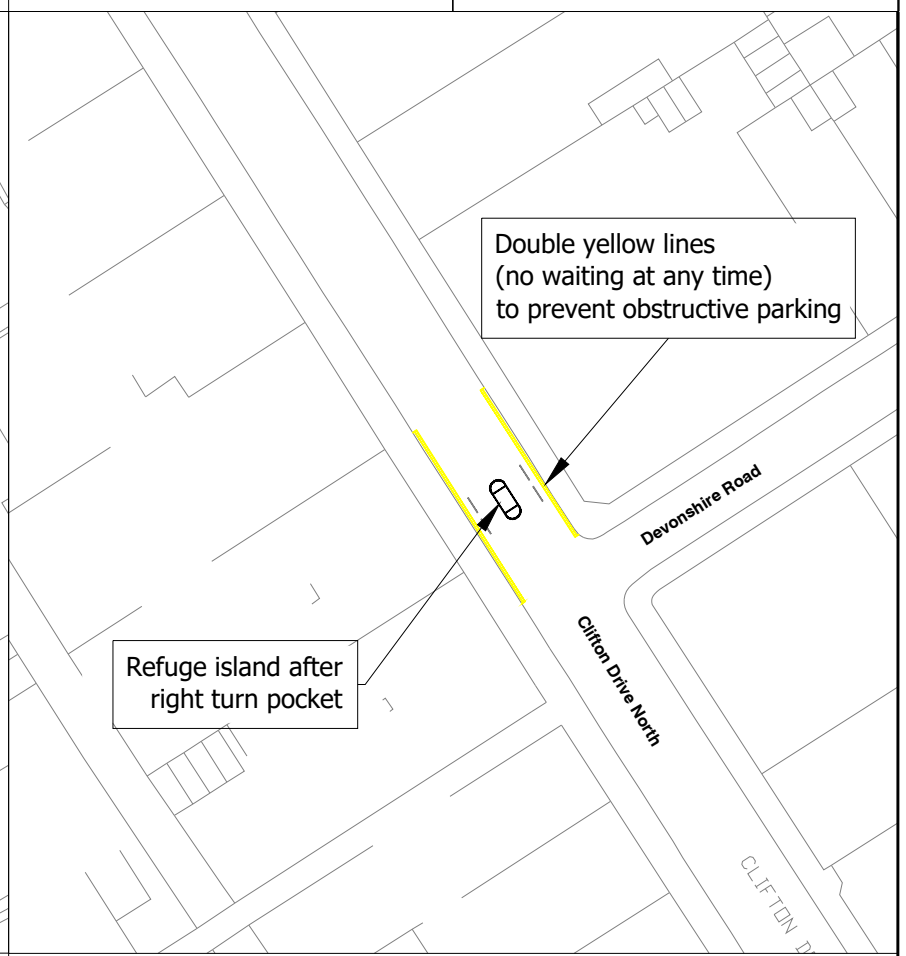
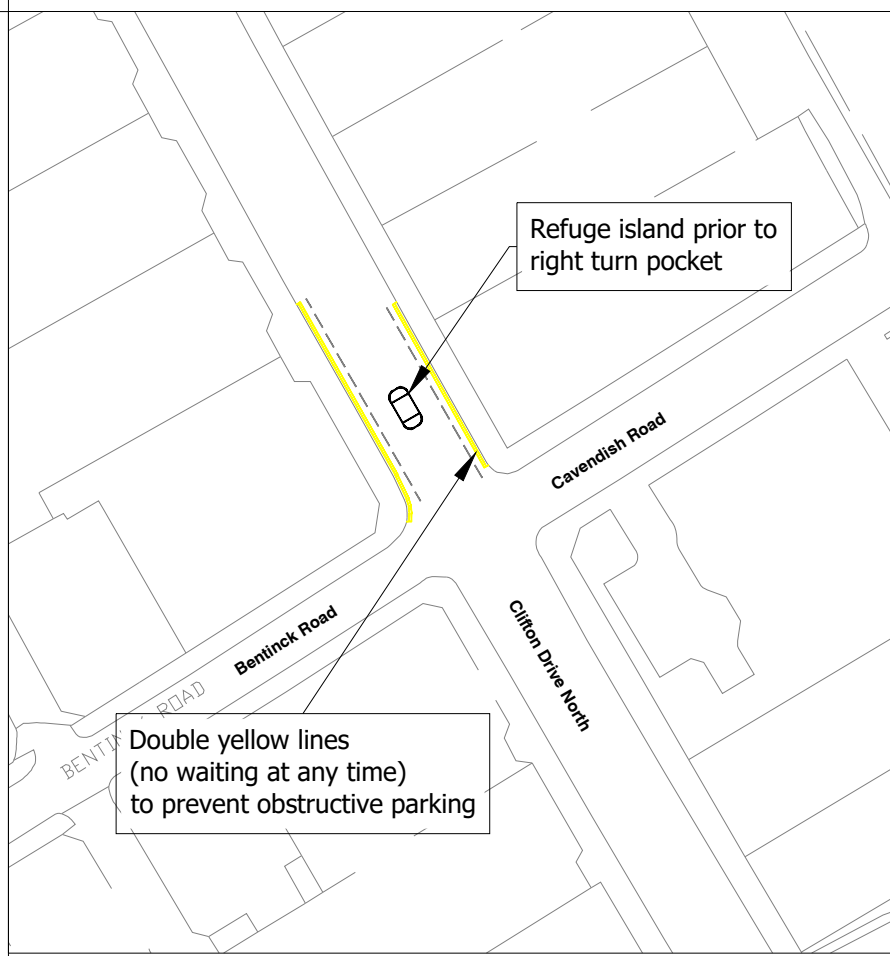


Clifton Drive North


Bentinck Road

Devonshire Road

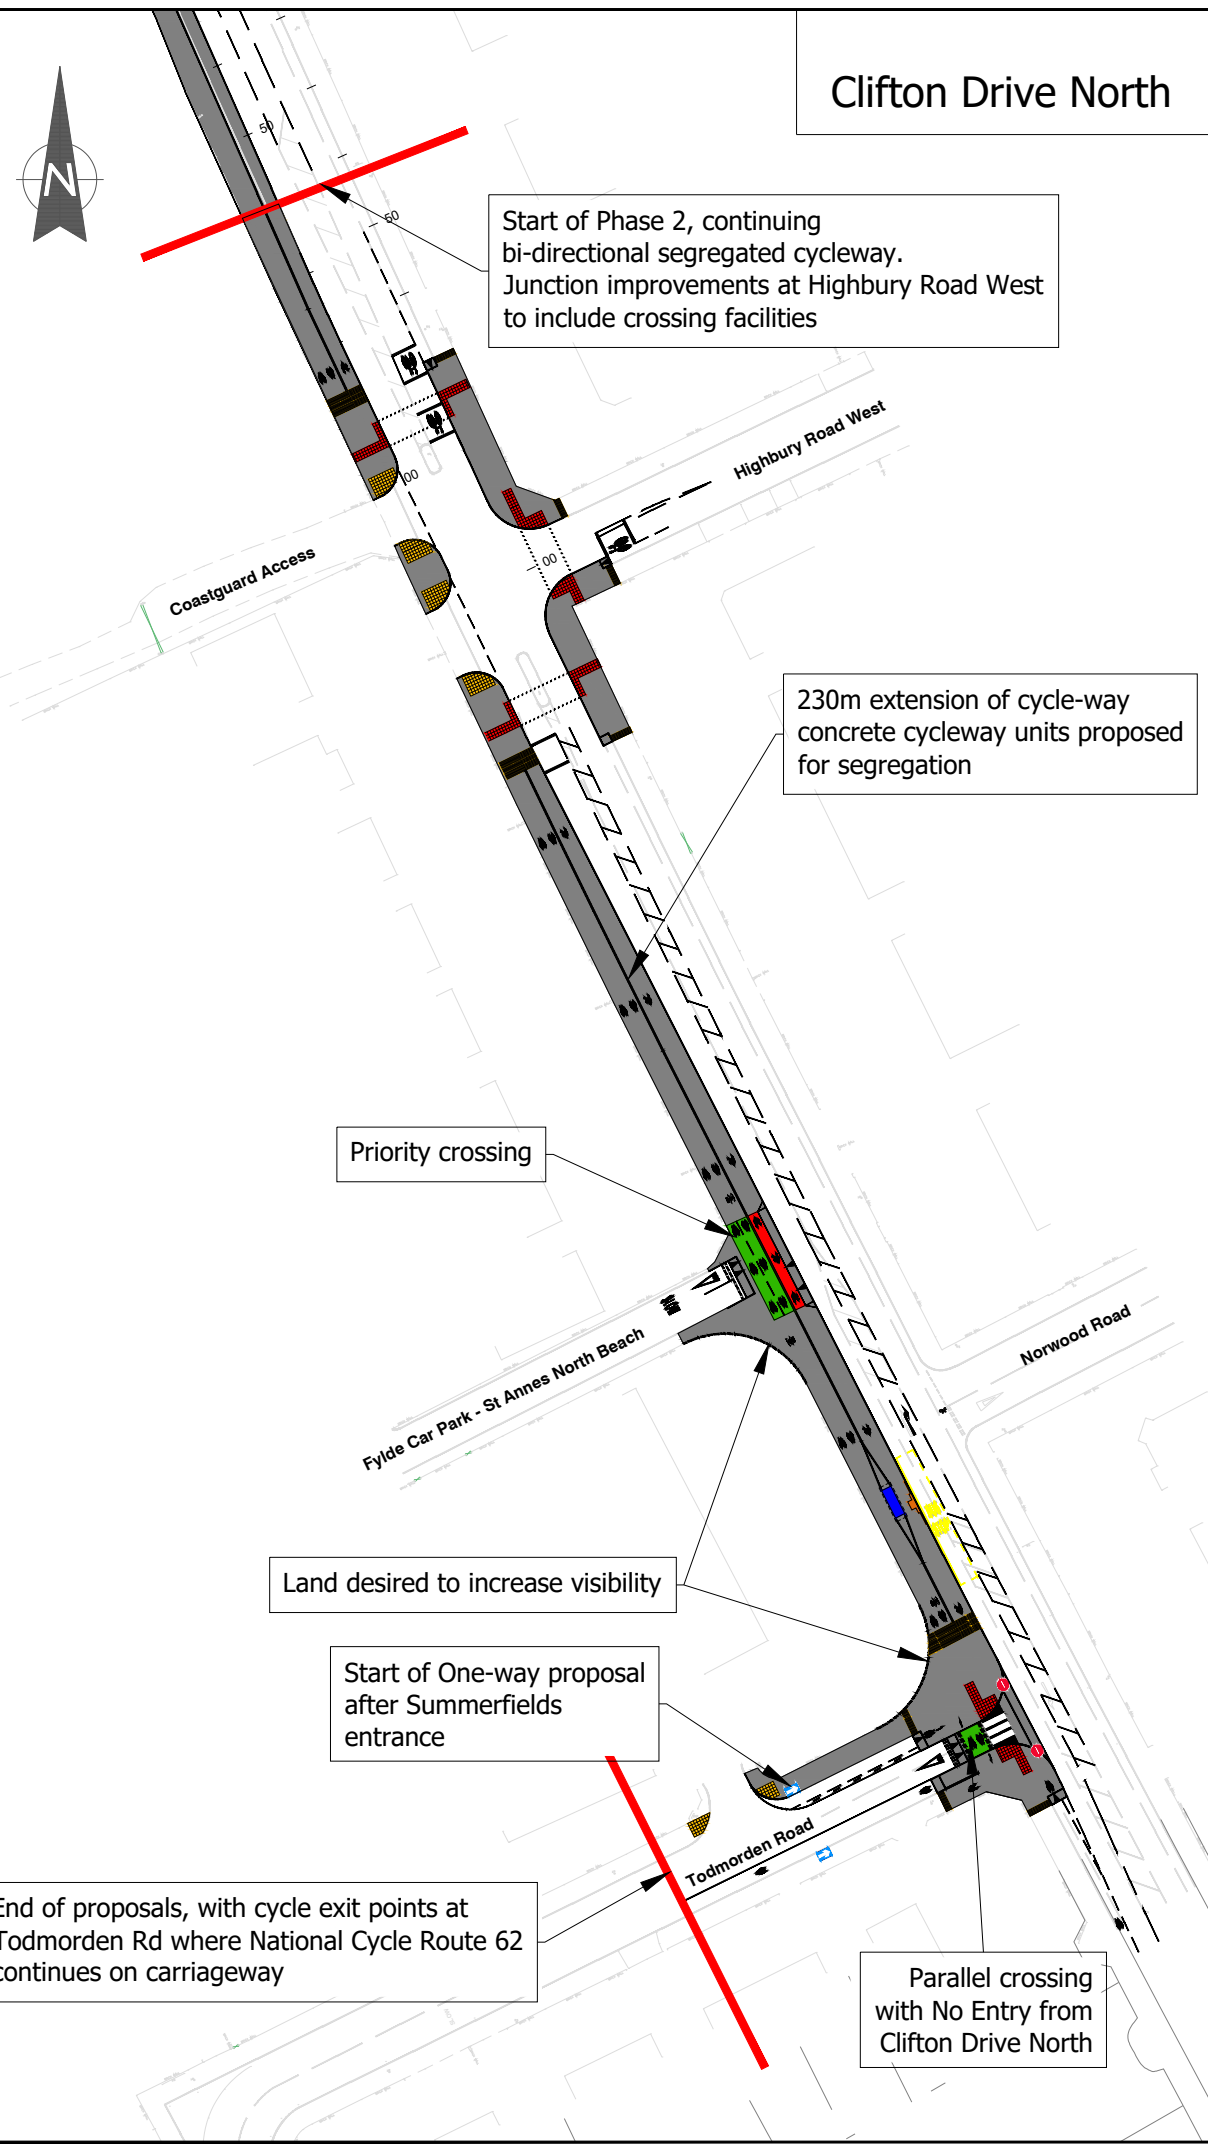

| No. | DATE | AMENDMENT DETAILS | CHECKED BY | DRAWN BY |
|-----------|------|-------------------|------------|----------|
| REVISIONS | | | | |

Lancashire County Council Design and Construction

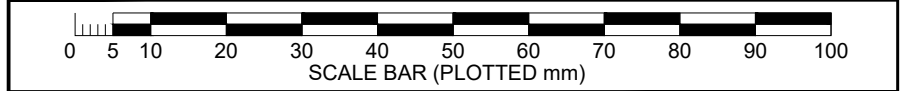

| | | | |
|---------------|-------------|---|-------------|
| PROJECT TITLE | | Clifton Drive North Segregated Cycleway | |
| DRAWING TITLE | | Phase 2 Concept Layout | |
| DRAWN BY | W.Thackeray | CHECKED BY | G.Summers |
| PPMS No. | X | DATE | November 22 |
| DRAWING No. | 0100-01 | SHEET No. | 1 of 1 |
| SCALE @ A3 | 1:1000 | ISSUE PURPOSE | Engagement |