

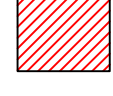
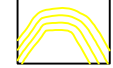


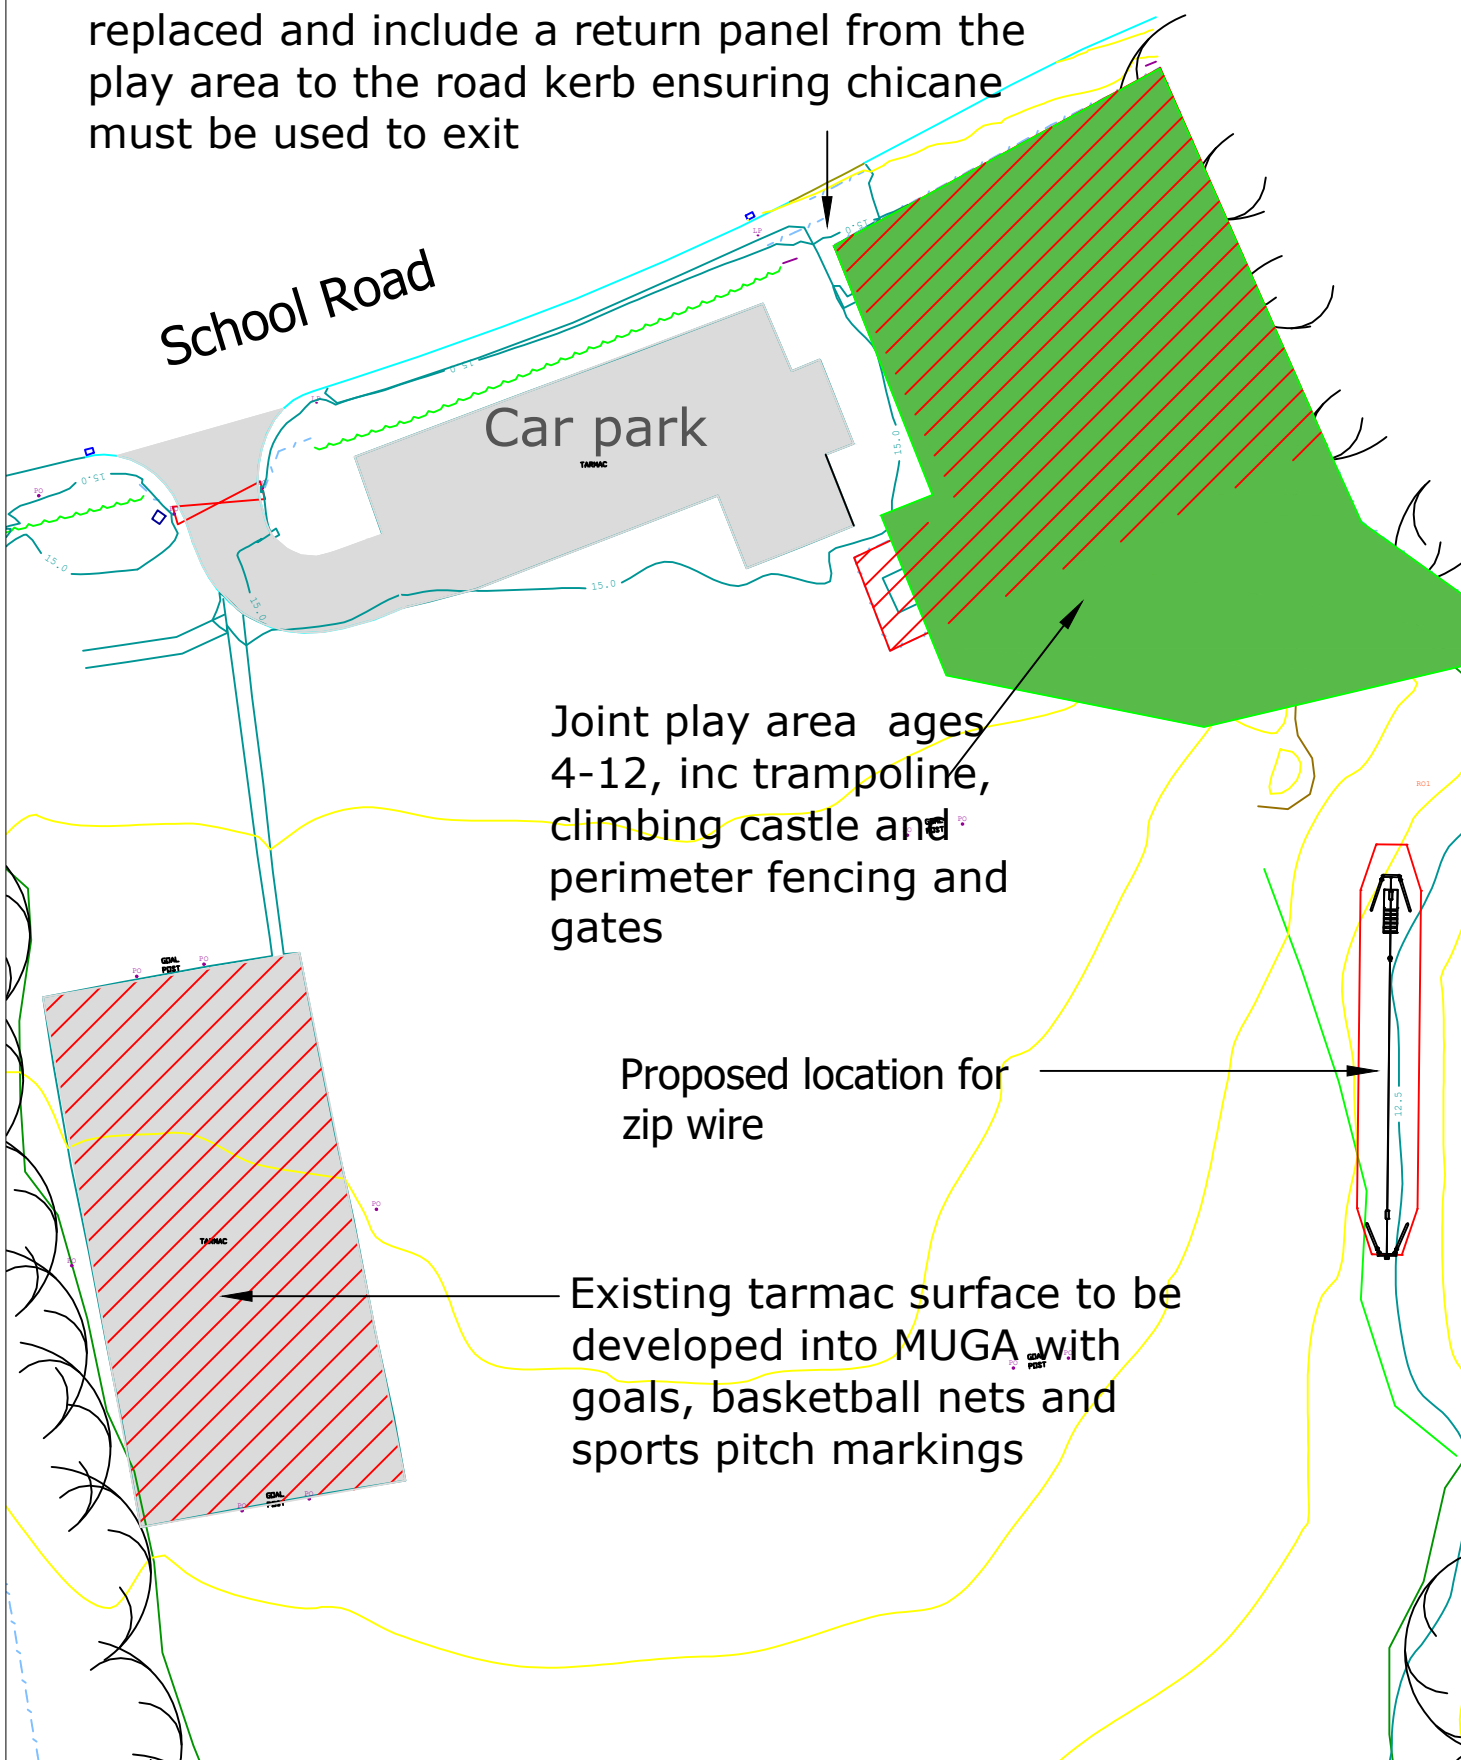


Location

KEY

-  Existing tarmac
-  Maximum area for proposed play area
-  Extent of existing play area
-  Contours

Pedestrian entrance to be retained barriers to be replaced and include a return panel from the play area to the road kerb ensuring chicane must be used to exit



Tourism, Cultural and Leisure Services
 The Town Hall
 Lytham St Annes
 Lancashire
 FY8 1LW
 Tel: 01253 658658 E-mail: webmaster@fylde.gov.uk

Date	Revision
SC	Feb 21
Checked By:	Scale: 1:500@A3

Project:
**Newton Community Park
 Phase 1**

Title:
**Layout
 and Location plan**

Drawing Number:
NCP_PH1 01 APPENDIX A