
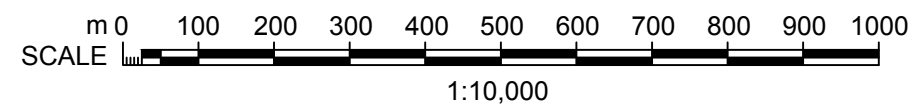
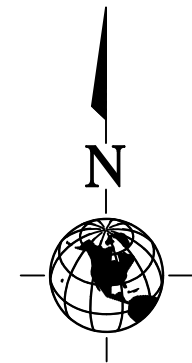


# LOCATION PLAN

WINDY HARBOUR, LITTLE ECCLESTON WITH LARBRECK, POULTON-LE-FYLDE, FY6 8NB

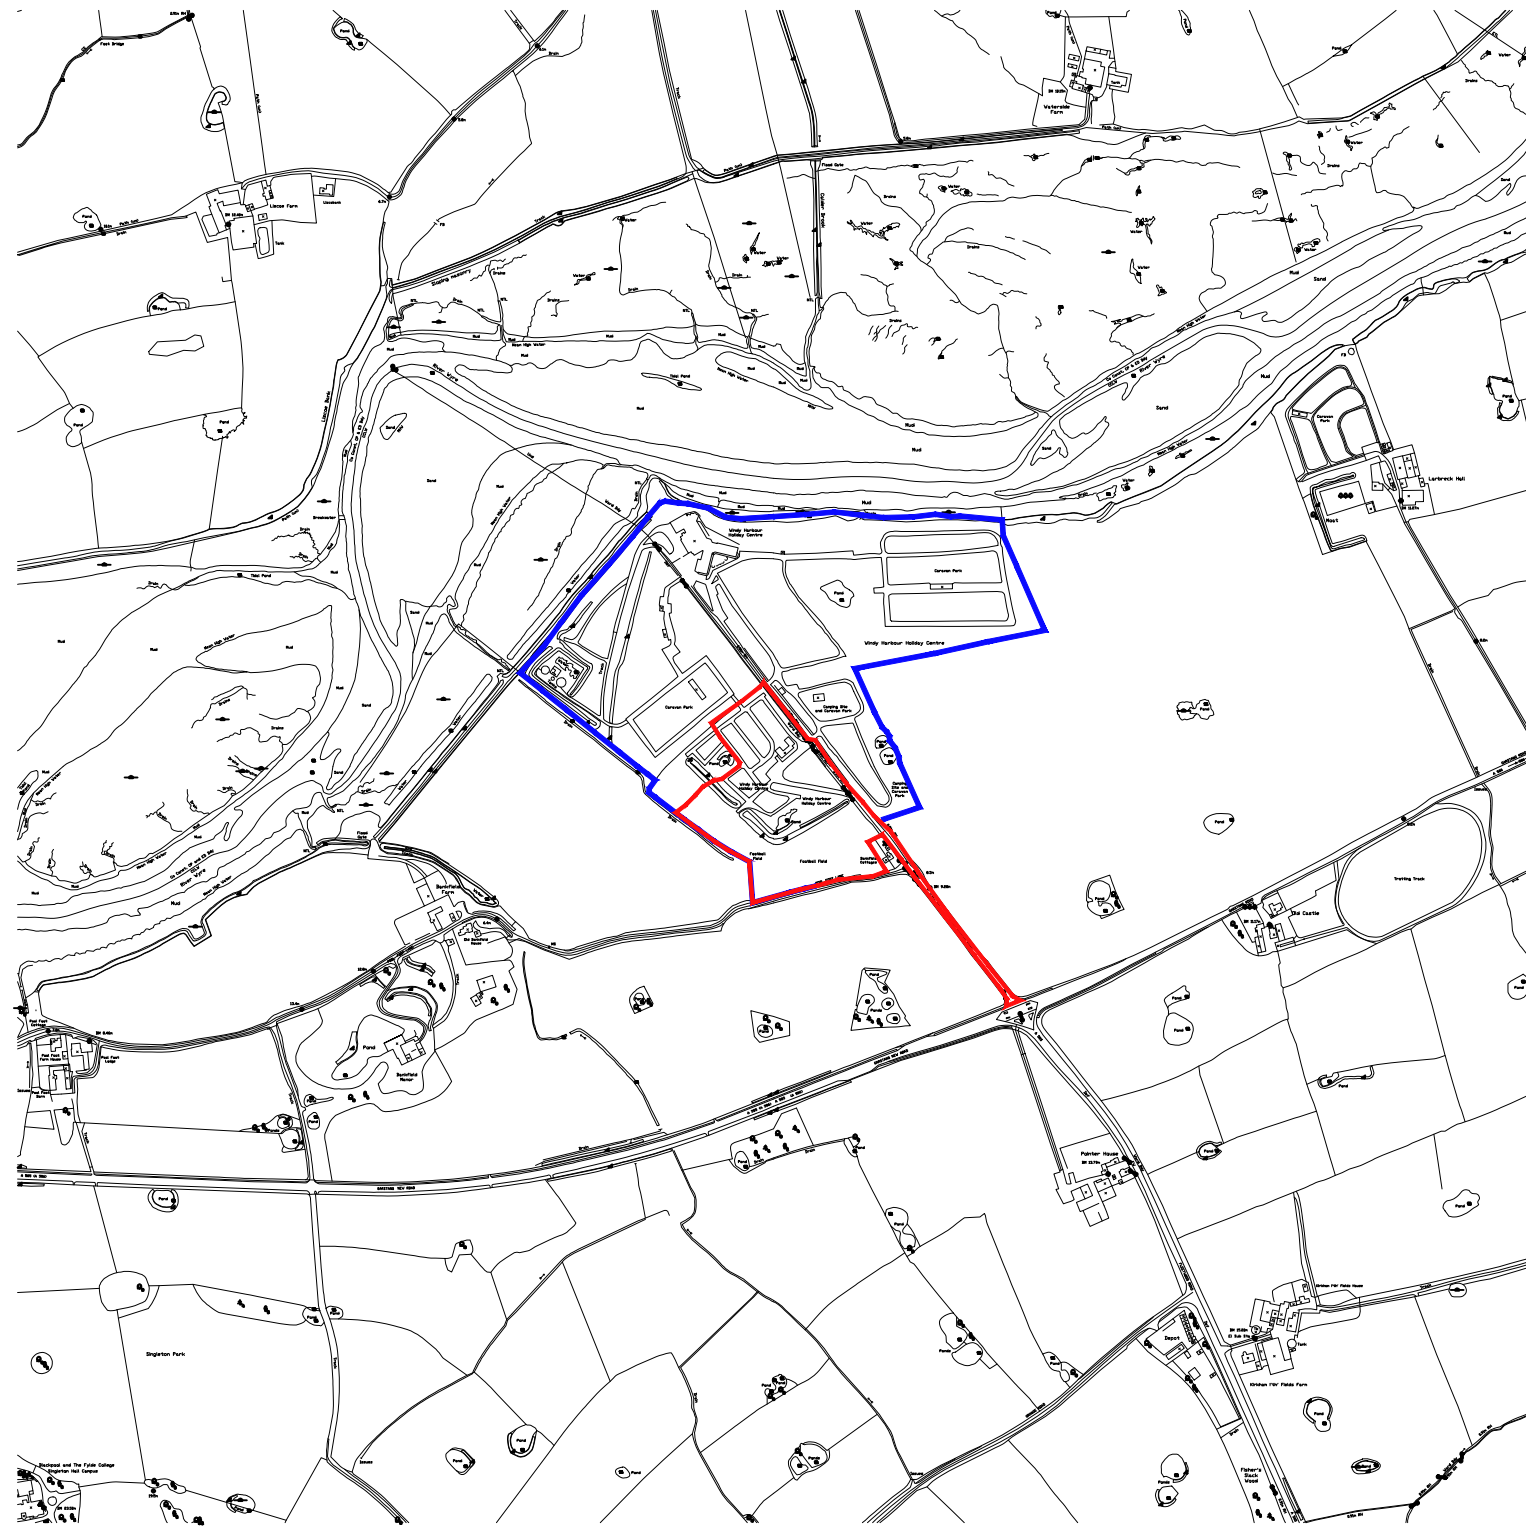

**GA** ASSOCIATES  
planning • architecture • design

2 CROSTON VILLA  
HIGH STREET  
GARSTANG  
PRESTON  
PR3 1EA

T: 01995 604514  
E: [info@GrahamAnthonyAssociates.com](mailto:info@GrahamAnthonyAssociates.com)  
W: [www.GrahamAnthonyAssociates.com](http://www.GrahamAnthonyAssociates.com)

CLIENT: PARTINGTONS HOLIDAY CENTRES  
DWG STATUS: PLANNING PURPOSES ONLY

DRAWING TITLE / PROJECT: **LOCATION PLAN:**  
WINDY HARBOUR, LITTLE ECCLESTON WITH LARBRECK,  
POULTON-LE-FYLDE, FY6 8NB

DRAWING No: GA3123-LP-01-B  
SCALE: 1:10000 (A3)  
DATE: '18

ALL DIMENSIONS TO BE CHECKED ON SITE AND ANY DISCREPANCIES TO BE REPORTED TO GRAHAM ANTHONY ASSOCIATES PRIOR TO PROCEEDING WITH ANY WORKS. DO NOT SCALE OFF DRAWING AND REFER TO WRITTEN DIMENSIONS.  
THIS DRAWING IS SUBJECT TO COPYRIGHT ©