



Passing Bays


- (A) New at closed off gateway
- (B) Existing entrance to MOSS VIEW converted to passing bay with owners approval

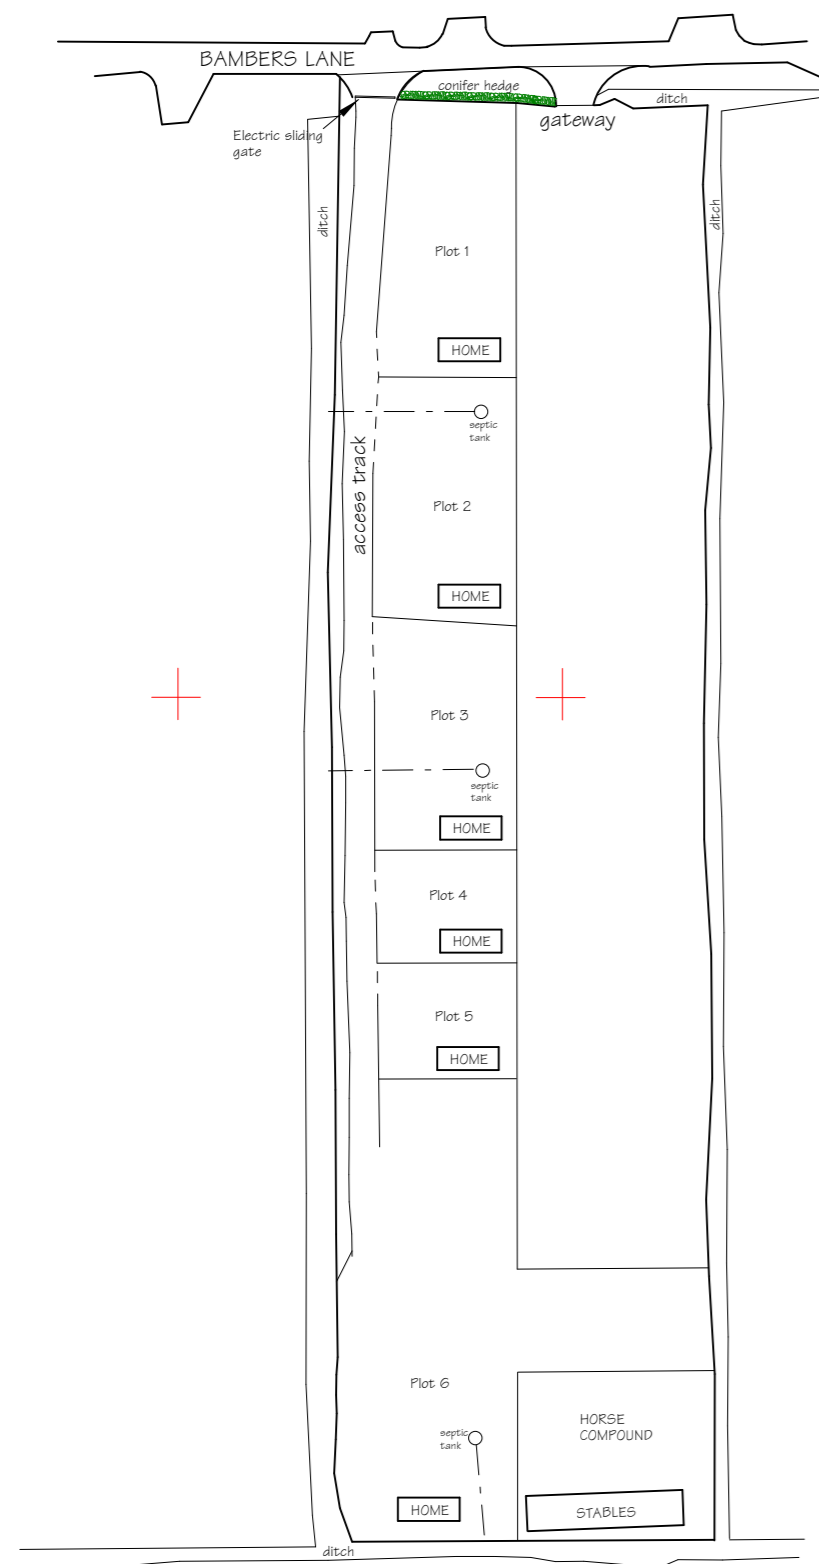

Existing Site Layout

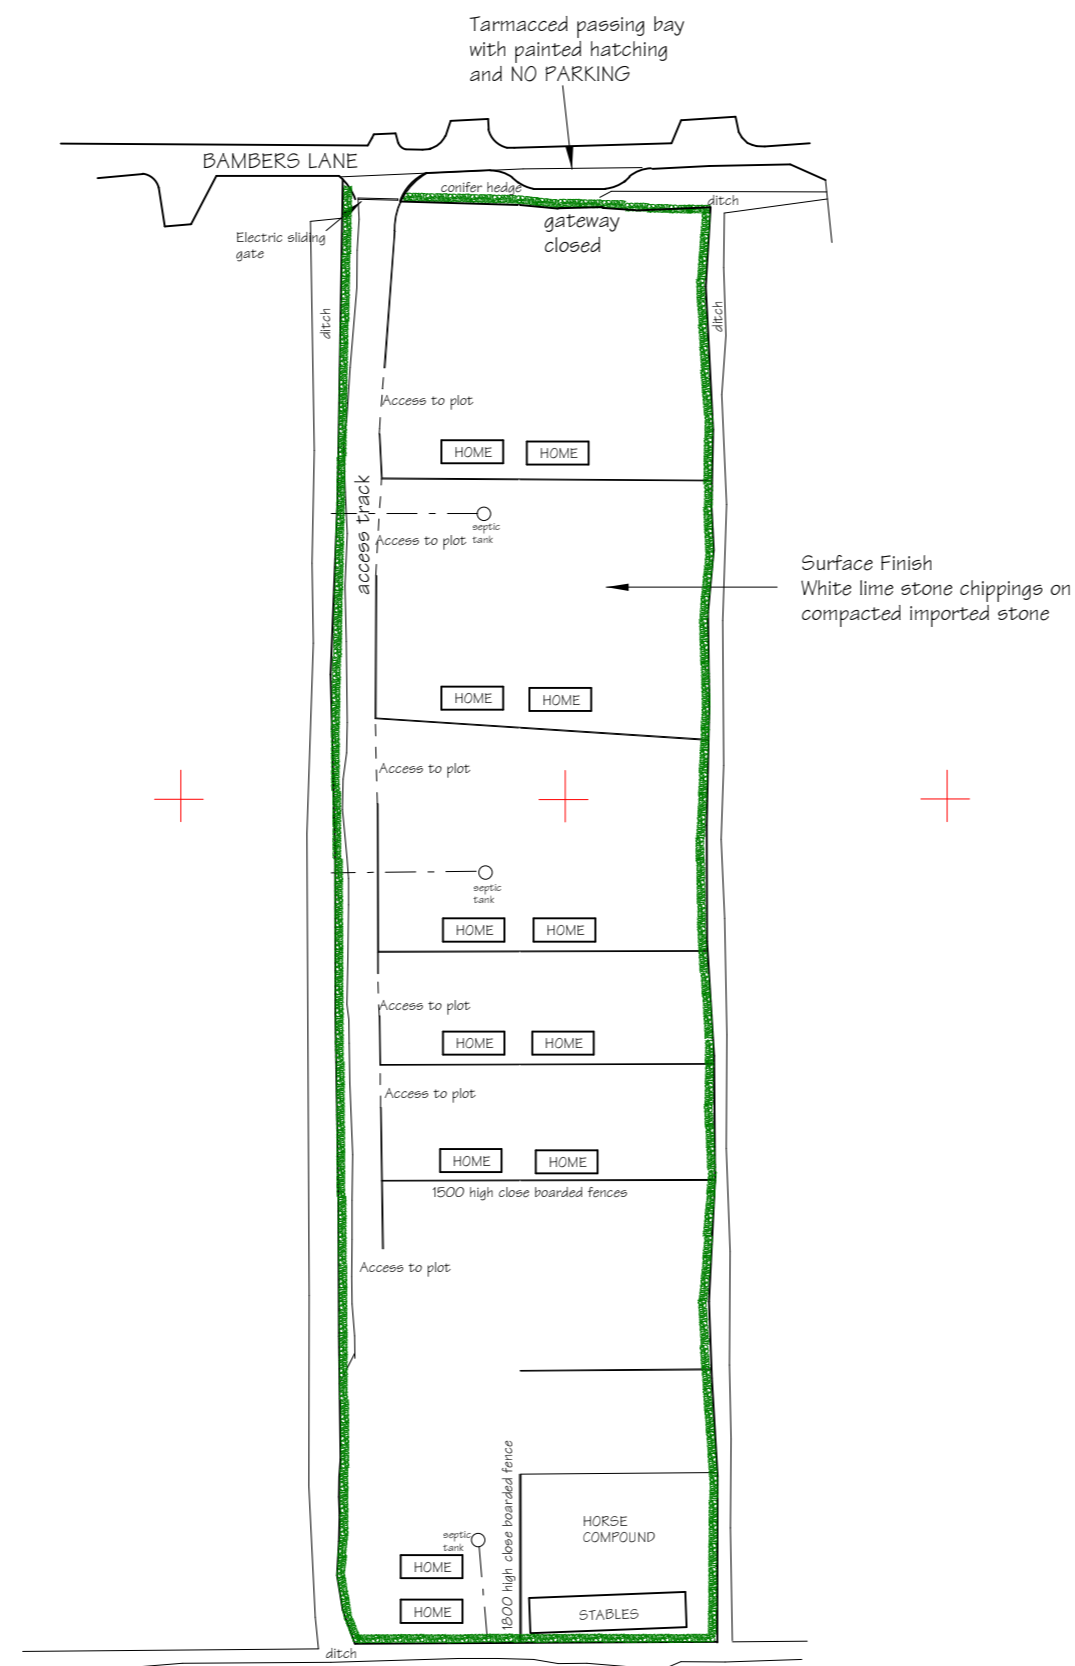


Proposed Site Layout

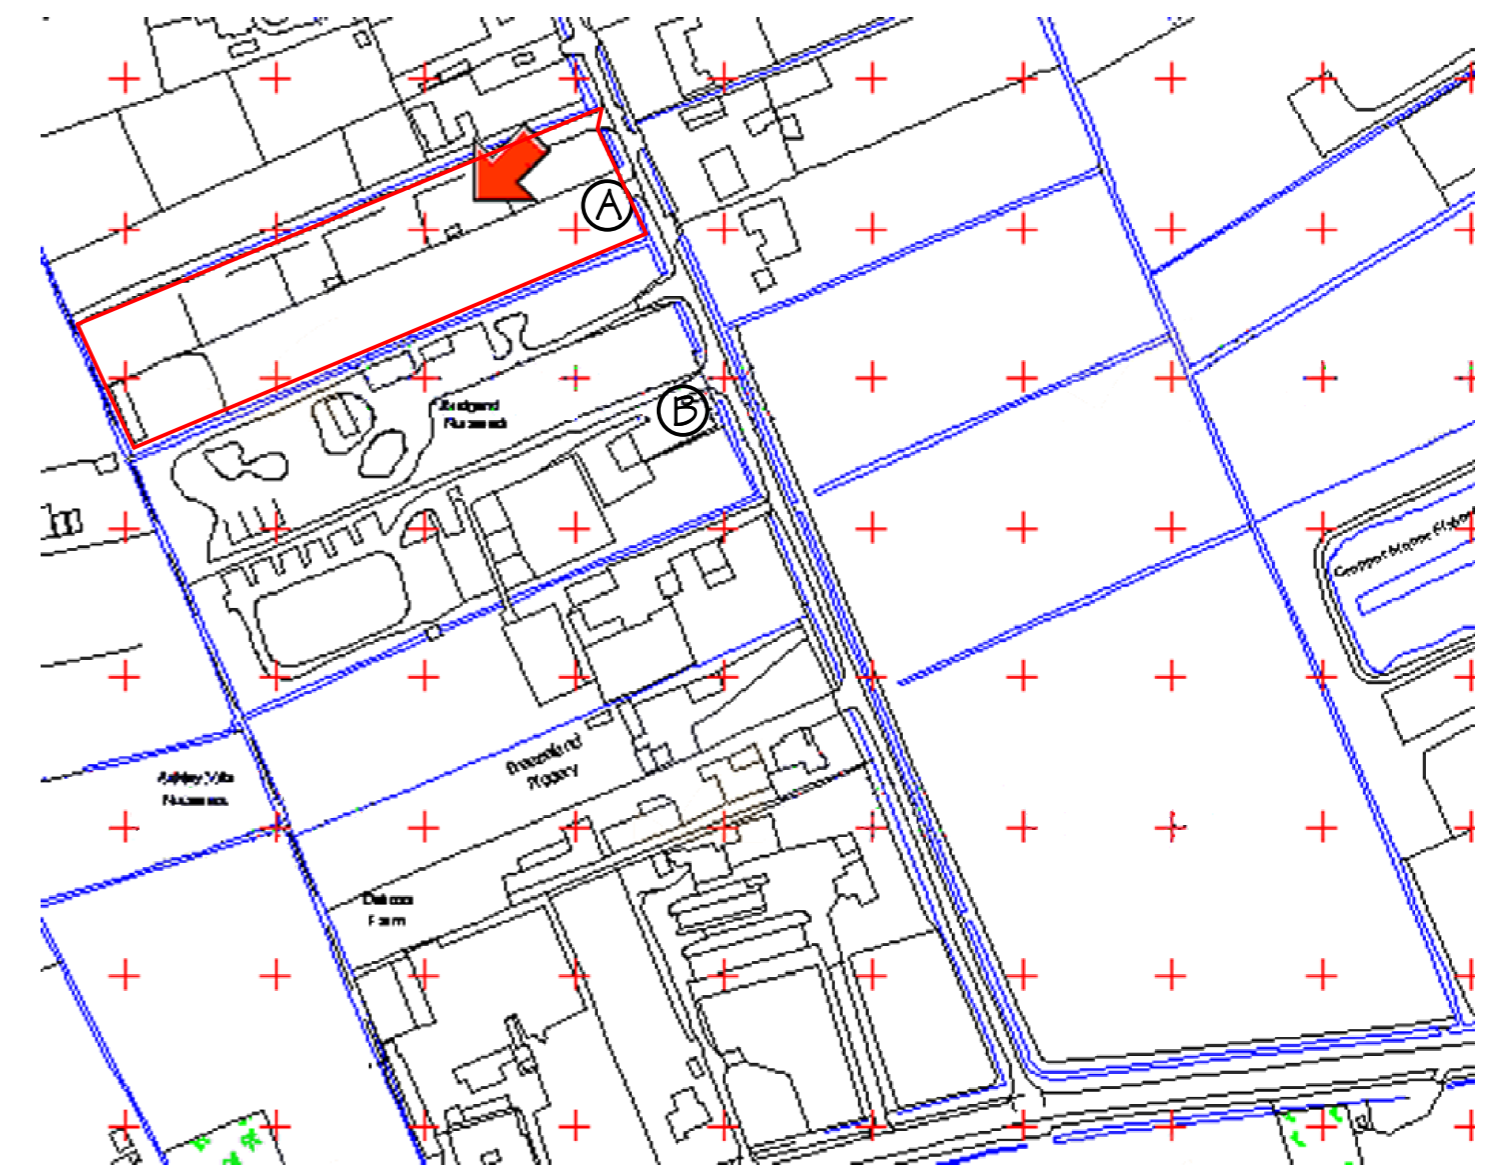

Location Plan 1:2500

Existing foul drainage into septic tanks with discharge into wet ditches.

Scale 1:1000

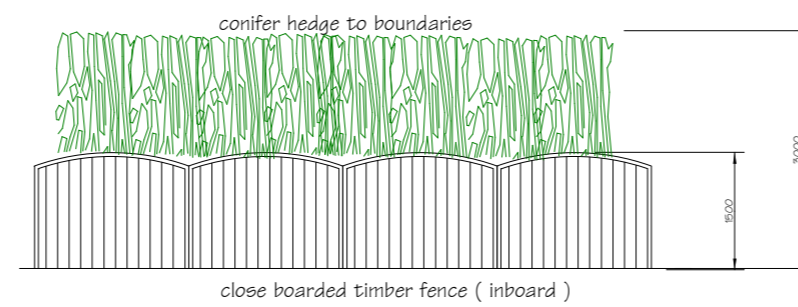

Proposed Boundary Fence Treatment (fencing only between plots)

Caravan Site - additional 6 no caravans		
at The Conifers Bambers Lane Blackpool FY45LH		
for Mr J Ireland		
scale 1:1000	date Jan 2013	
ENGINEERING and BUILDING DESIGN		41 Maitland Avenue Thornton-Cleveleys Lancs. FY5 3JR tel. 01253 859867 email: peter.redding@virgin.net
drg No. C13/209 /1 © copyright		