



Paving detail along St Andrew's Road South

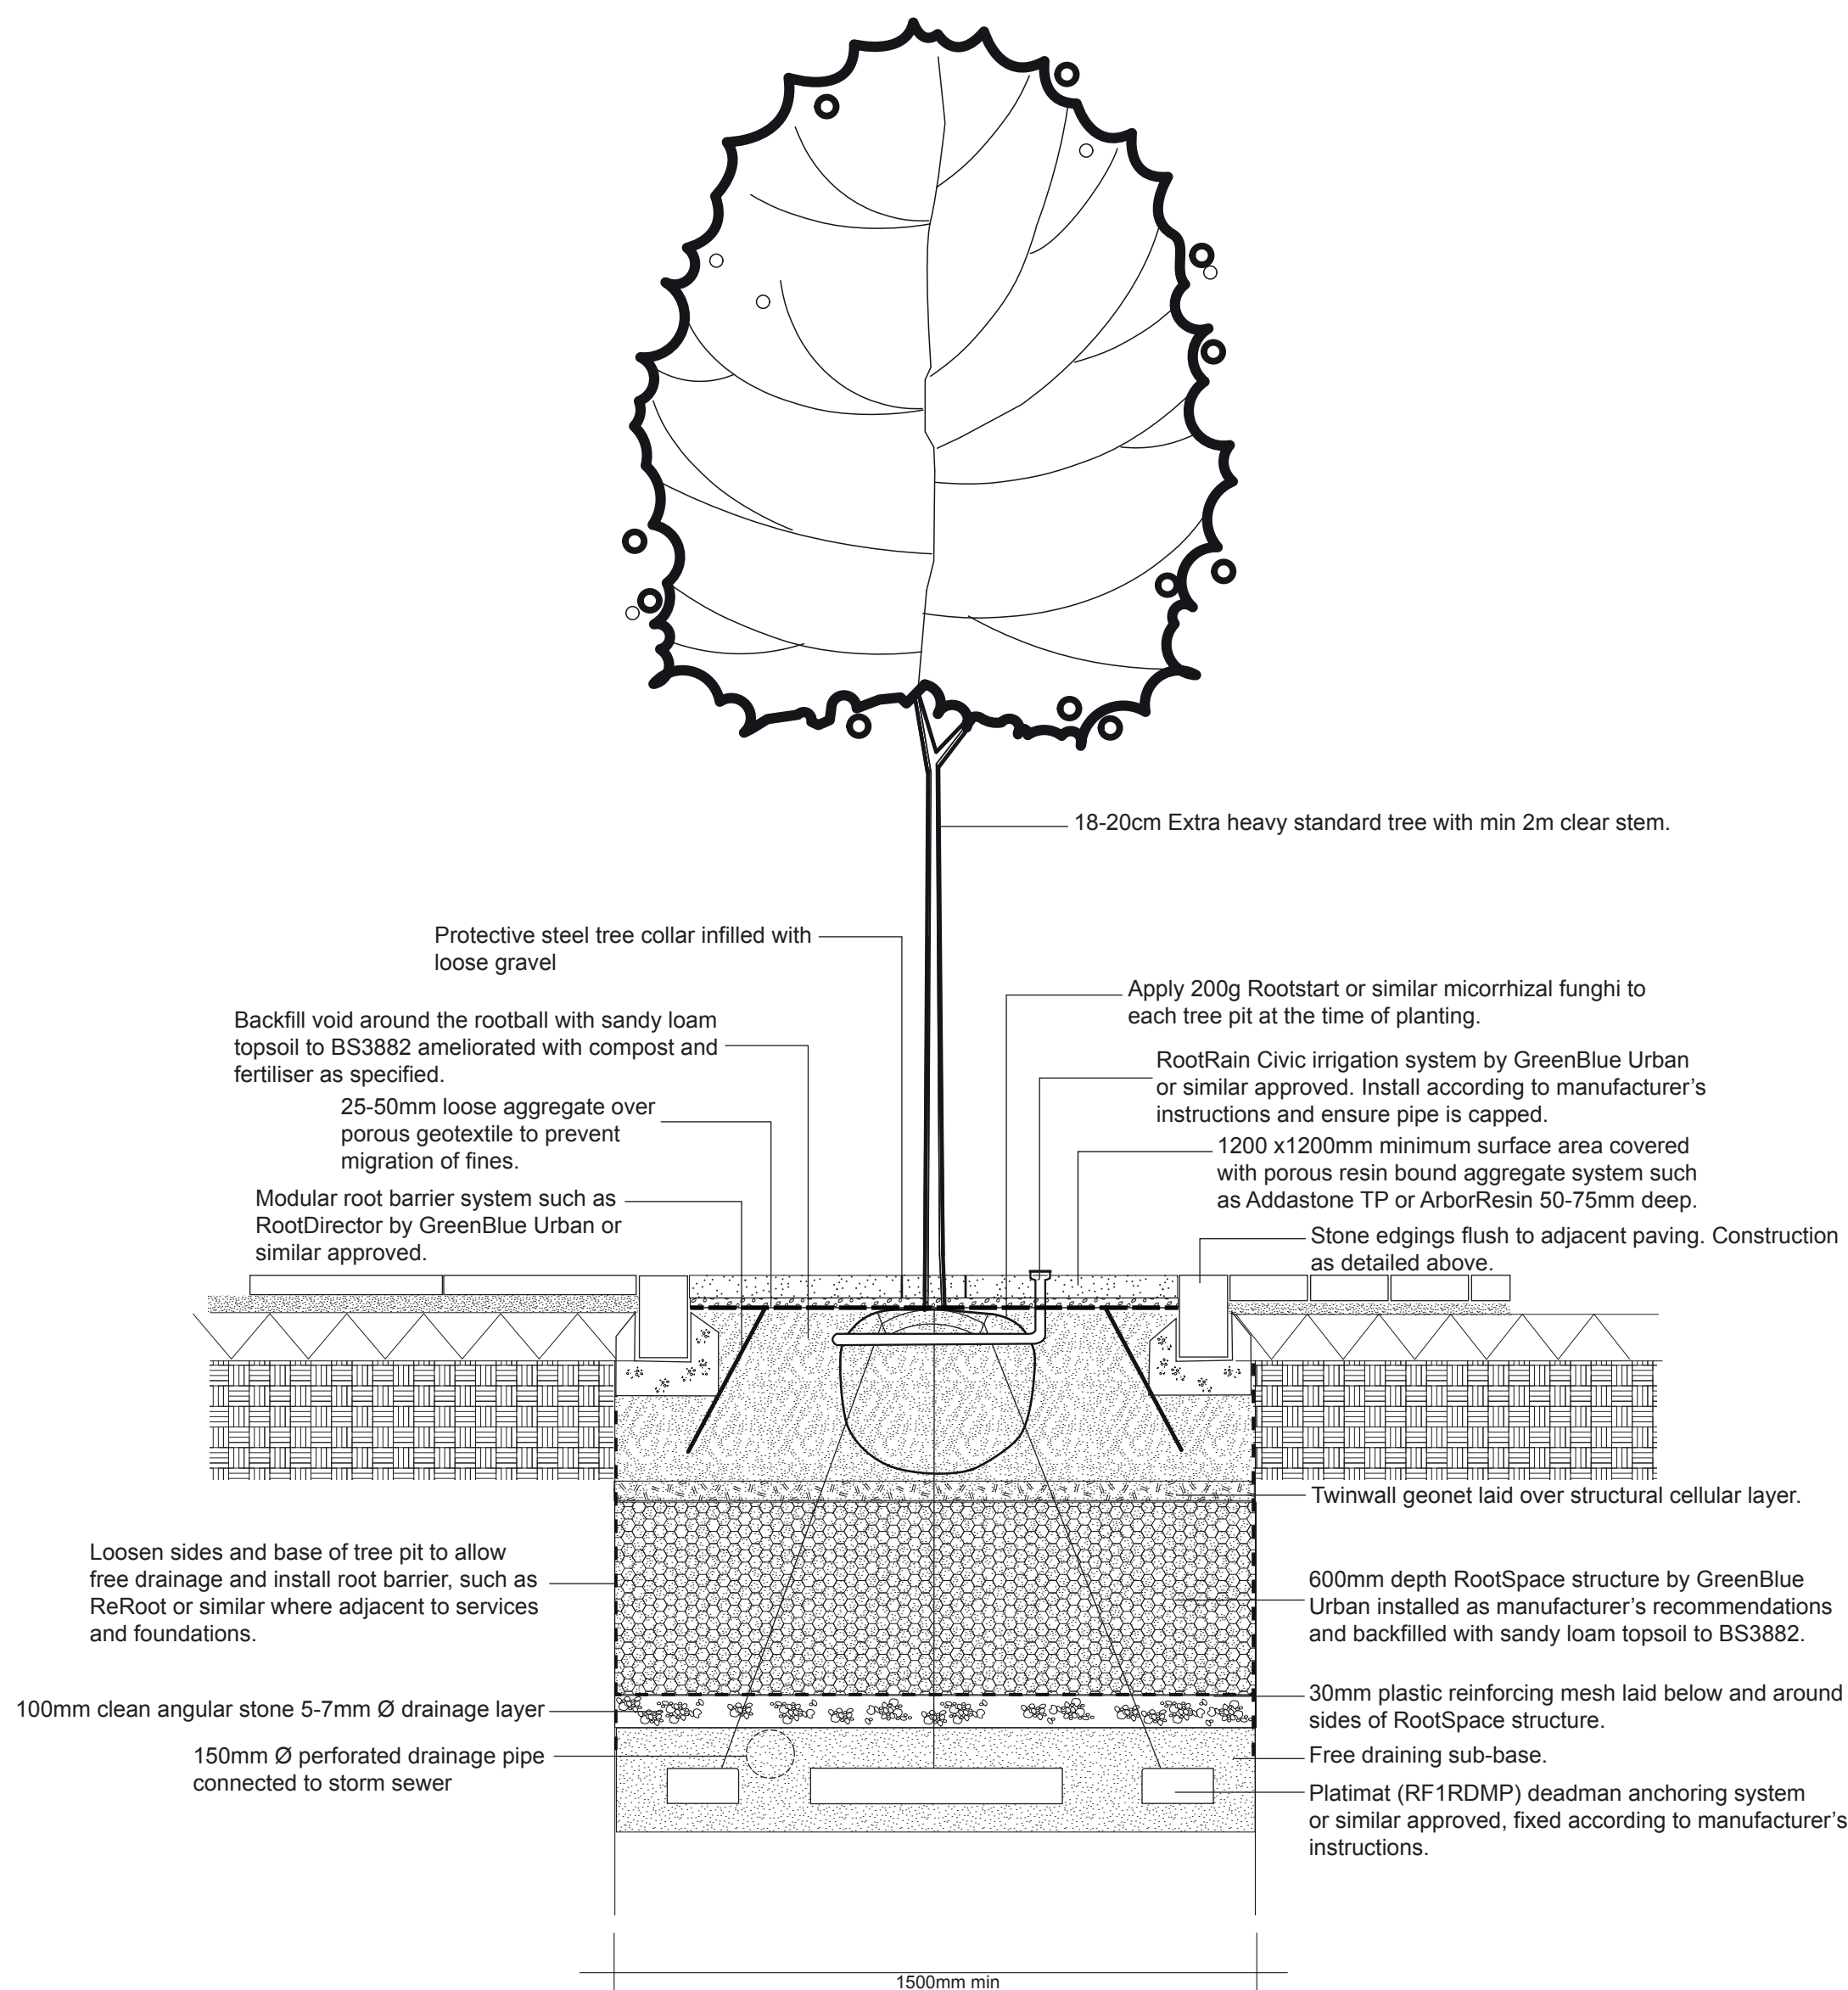


Tree pits in paving

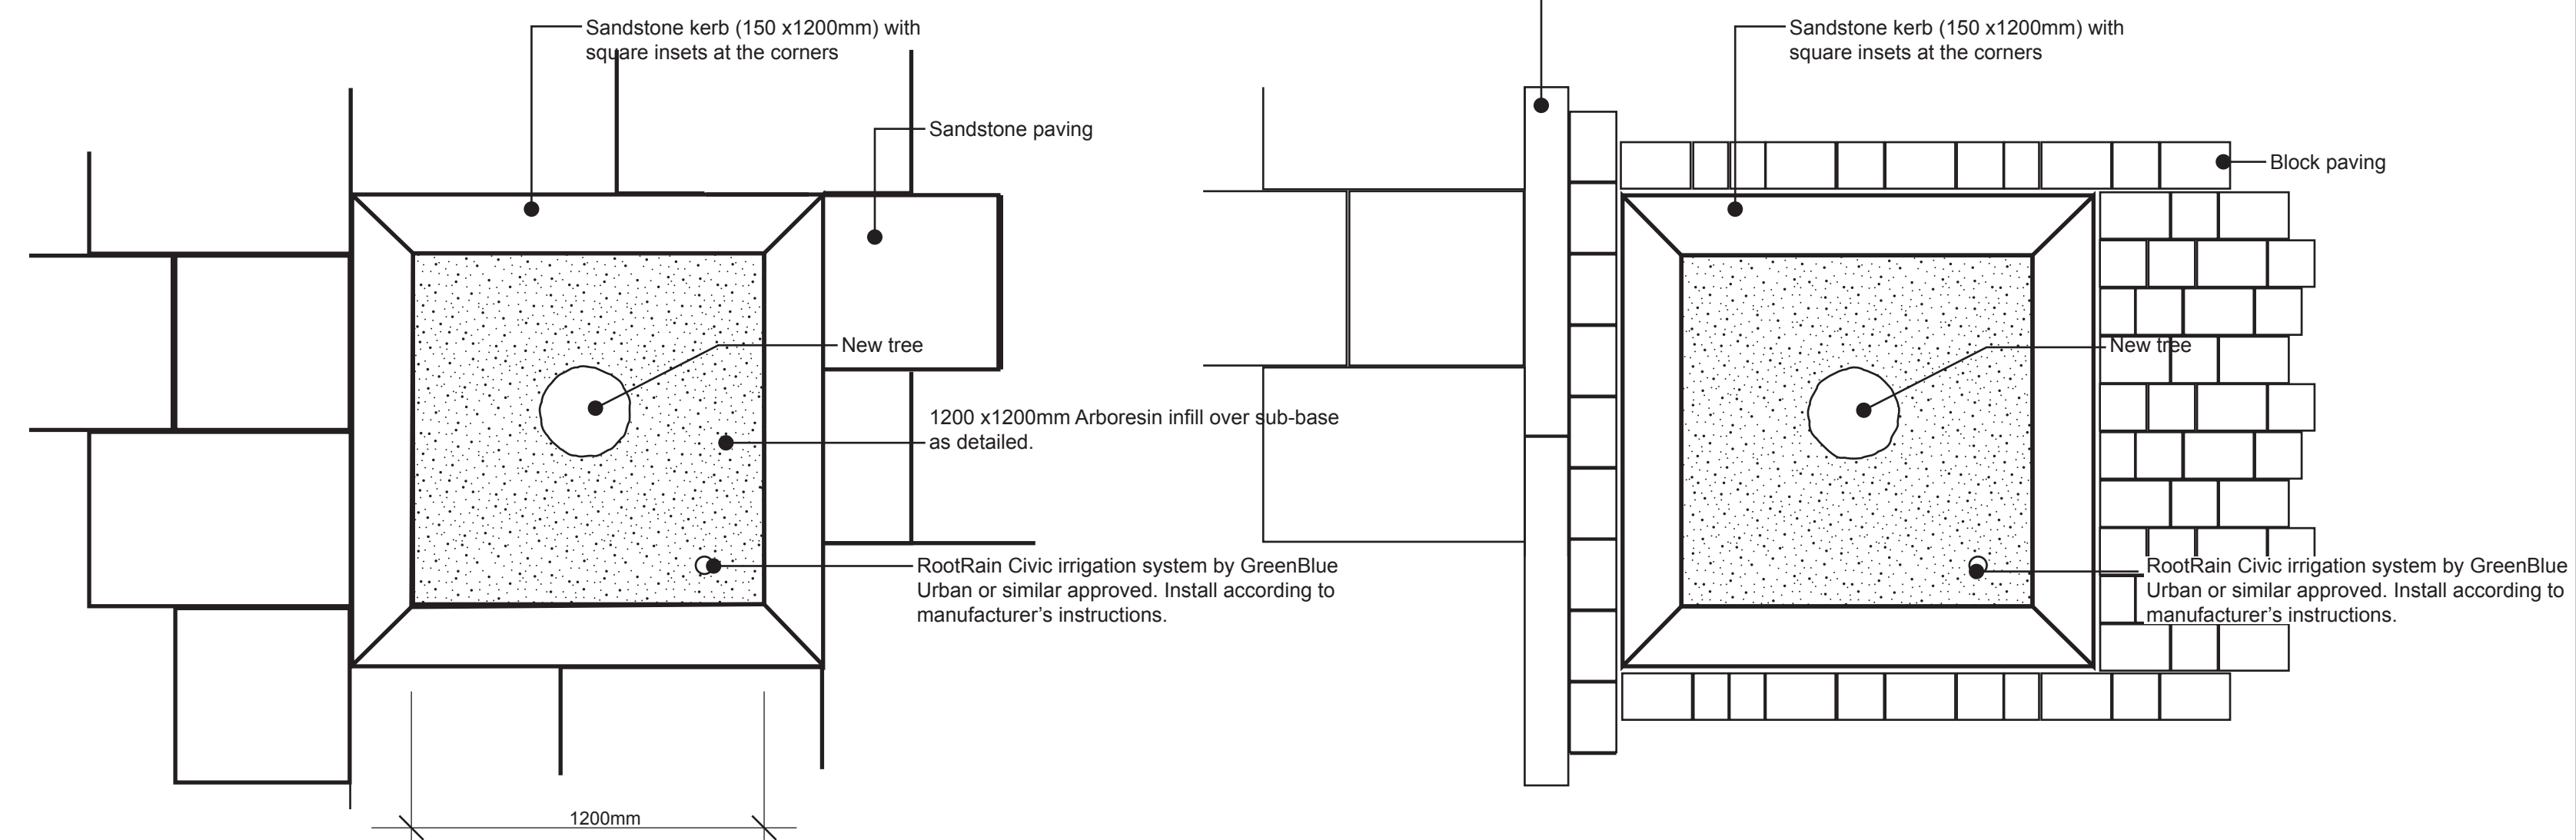


Tree pit within stone paving

Tree pit within block paving

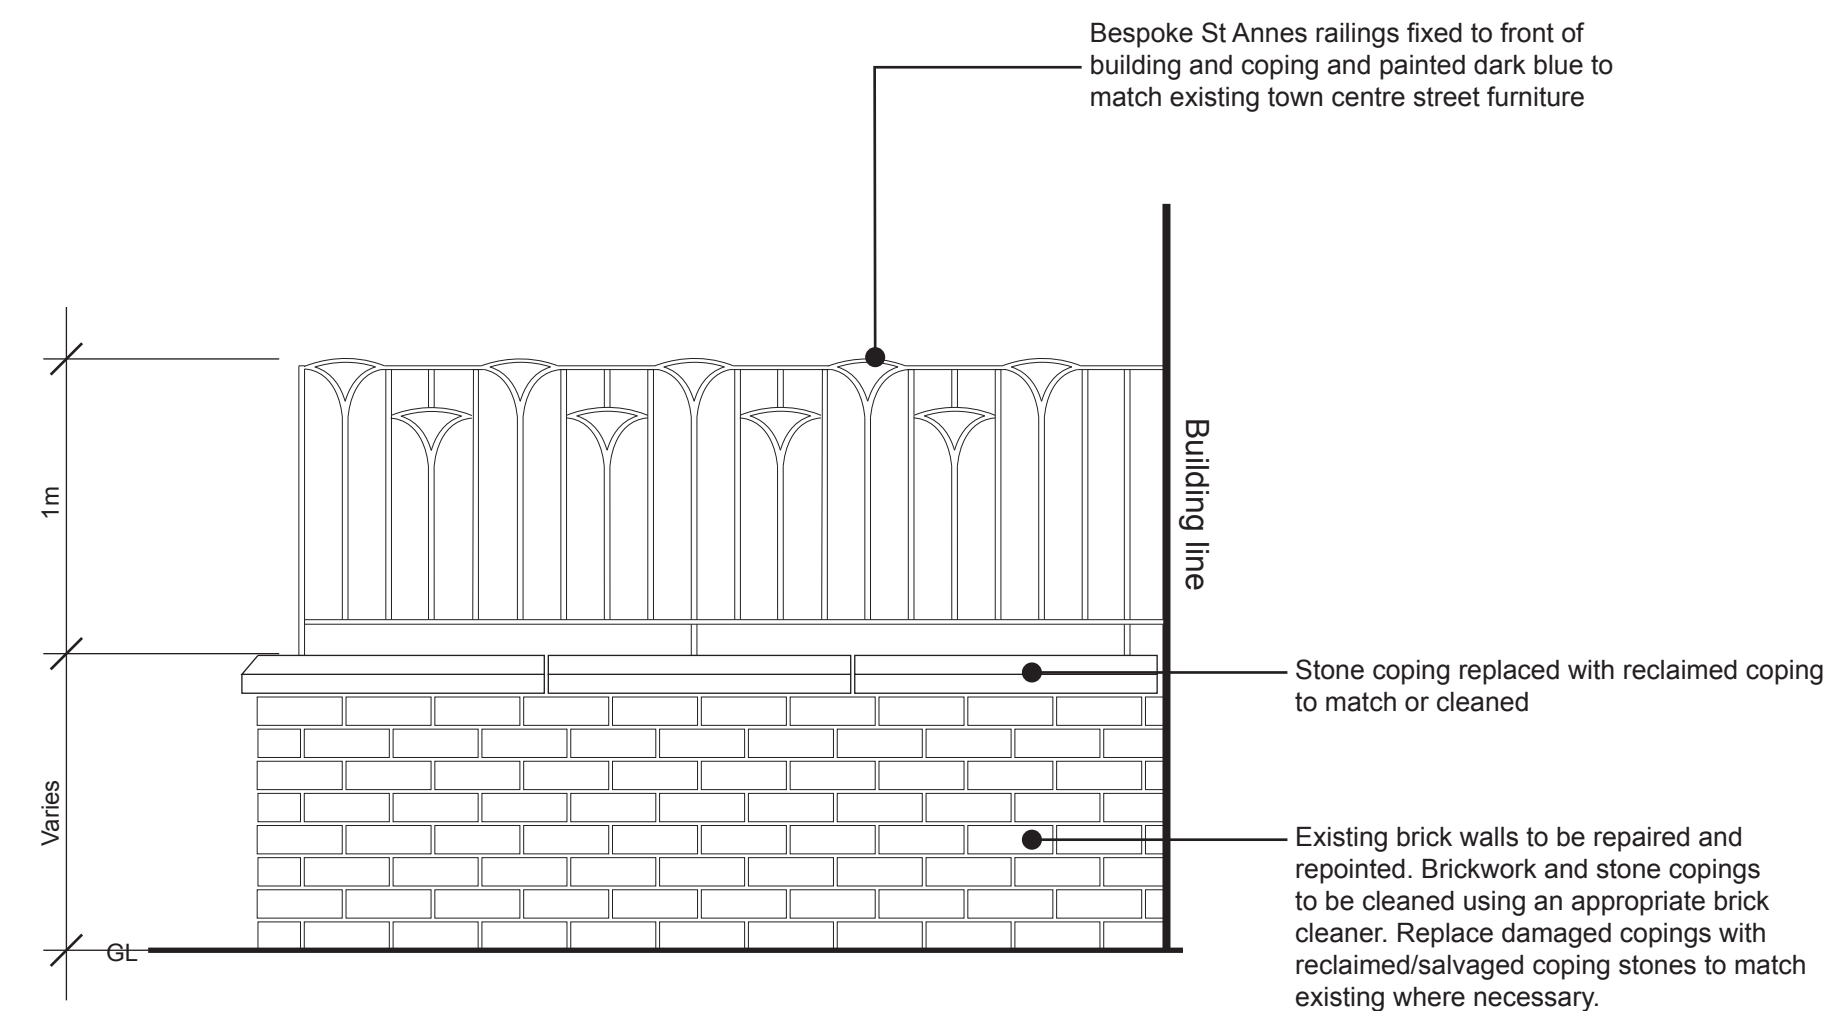


Wall detail with railings

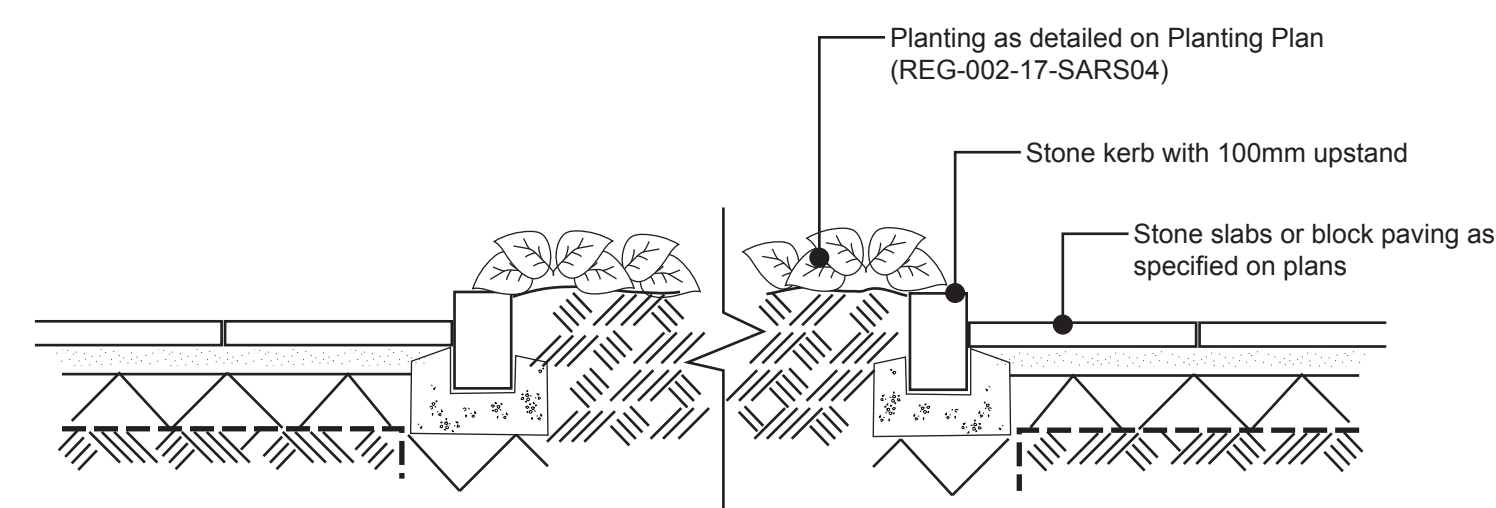

Edgings to planting beds

Notes:

New lighting columns and lamps to be supplied by Urbis to match existing shown in photograph on Drawing REG-002/17-SARS01

| | | |
|--|--|-----------------------------------|
| A | July 17 | Amendments after site visit - KTL |
| Date | Revision | |
|  Technical Services Development Services The Town Hall Lytham St Annes Lancashire FY8 1LW Tel: 01253 658658 E-mail: webmaster@fylde.gov.uk | | |
| Drawn By: | KTL | Date: May 2017 |
| Checked By: | PD | Scale @ A1: As shown |
| Project: | ST ANDREW'S ROAD SOUTH AND WOOD STREET CONSERVATION AREA ENHANCEMENT PROJECT | |
| Title: | Hard Landscape Details | |
| Drawing Number: | REG-002/17-SARS03 | |