




Crematorium : Renovation of exit area : 2017

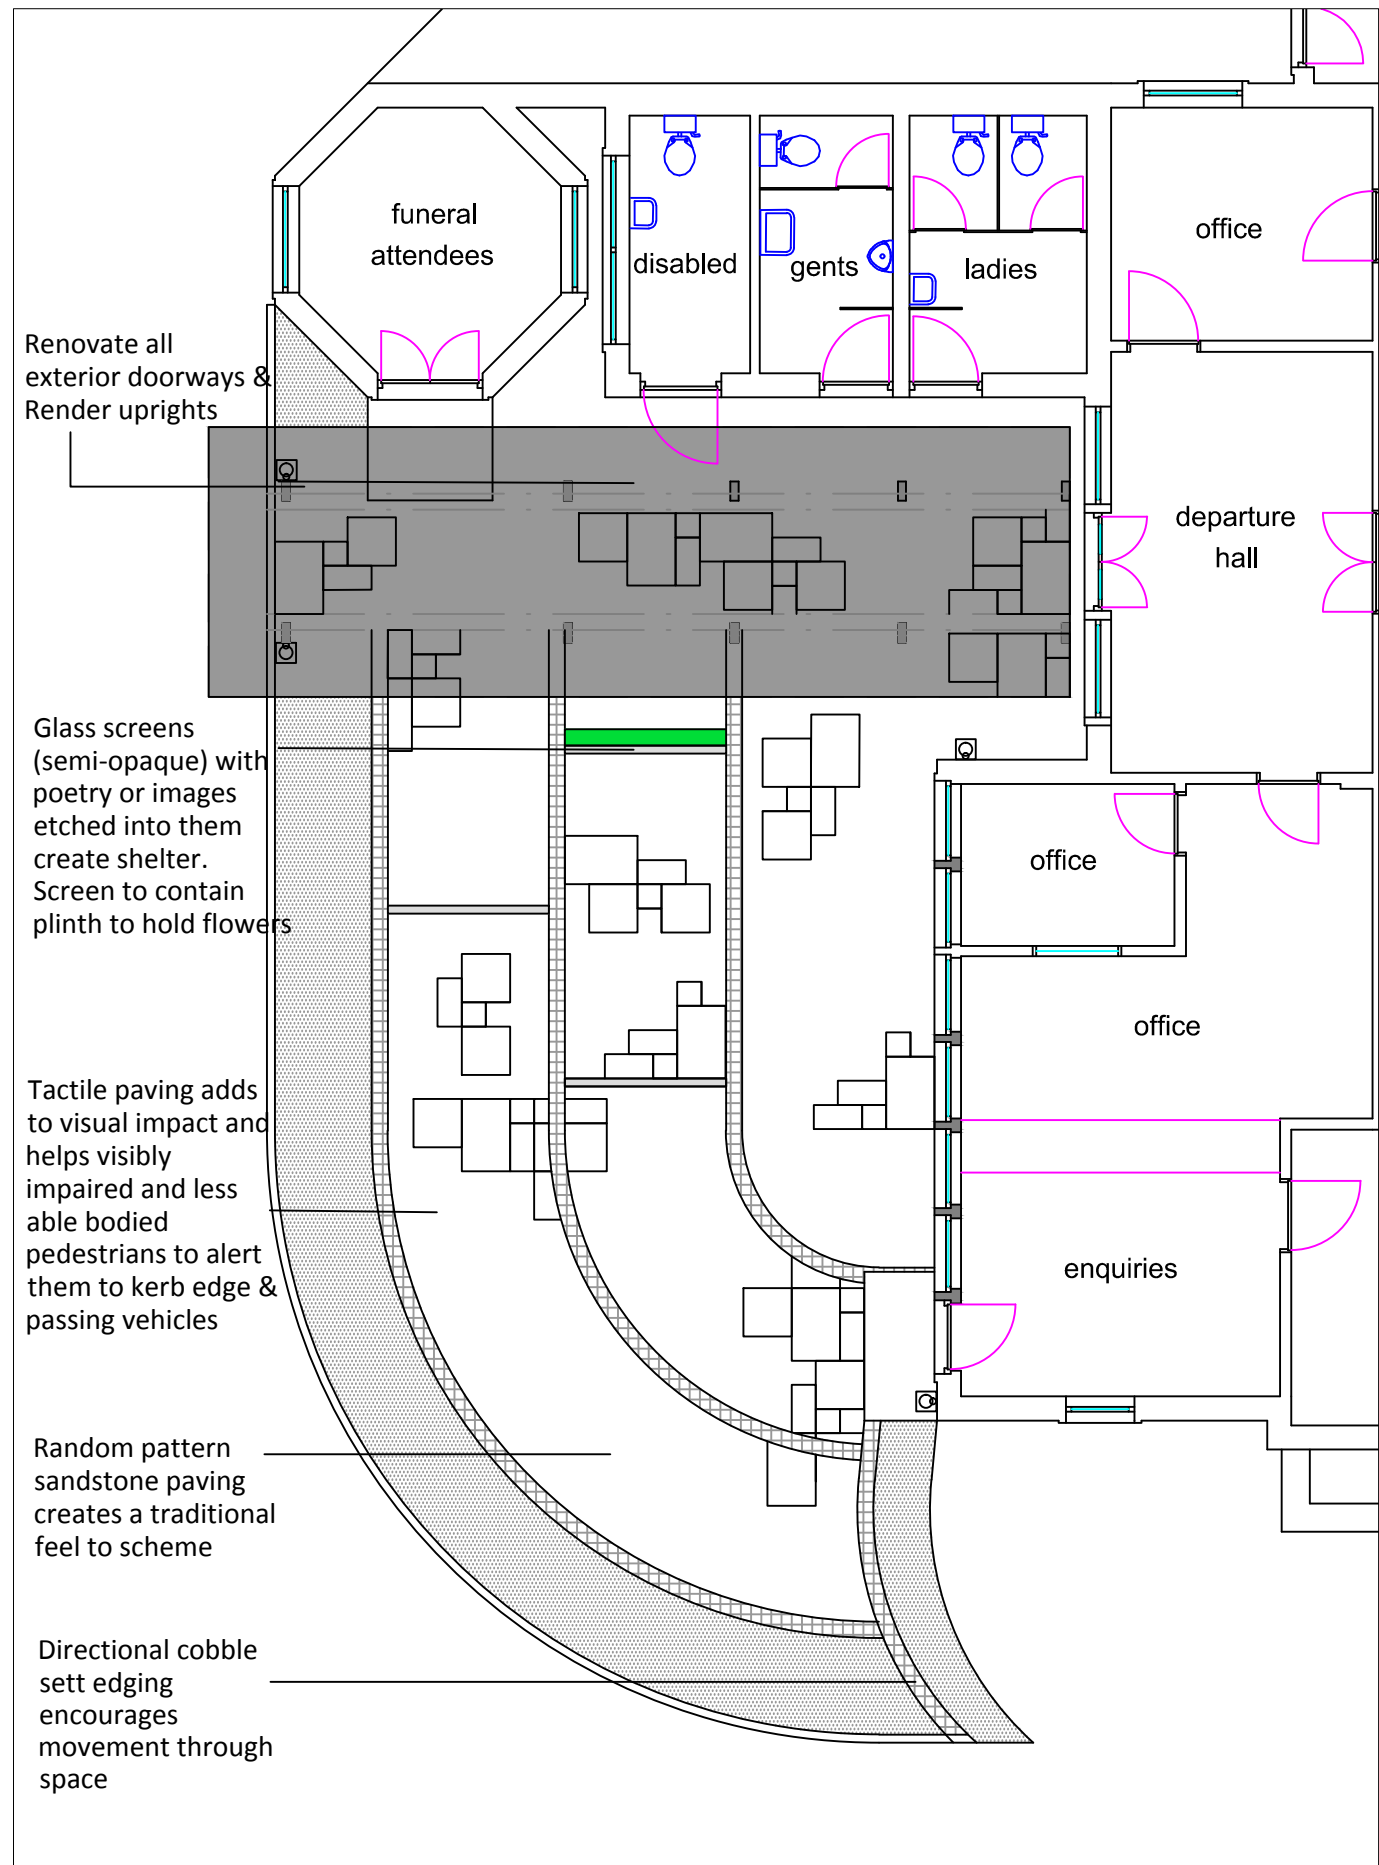

Legend

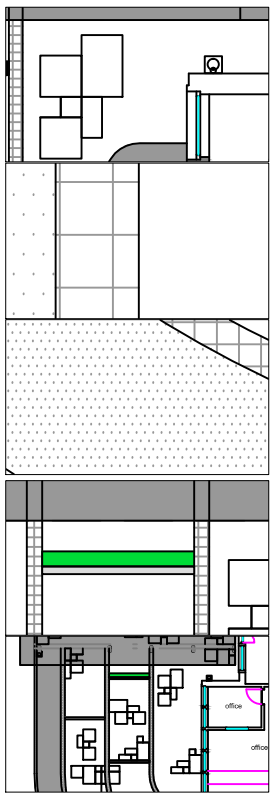

Material Proposals

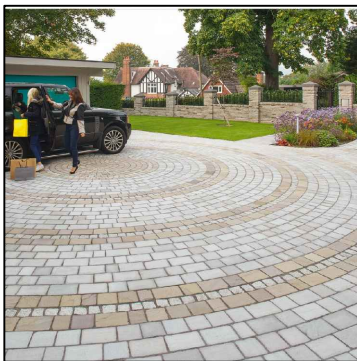

Sandstone Paving : Random pattern : Cobble edging : Sandstone 'Dry stone' effect walling : Tactile paved edging : Opaque Screens

