


DIAGONAL BAY FENCING: TYPICAL SETTING OUT DETAIL

SCALE 1:200

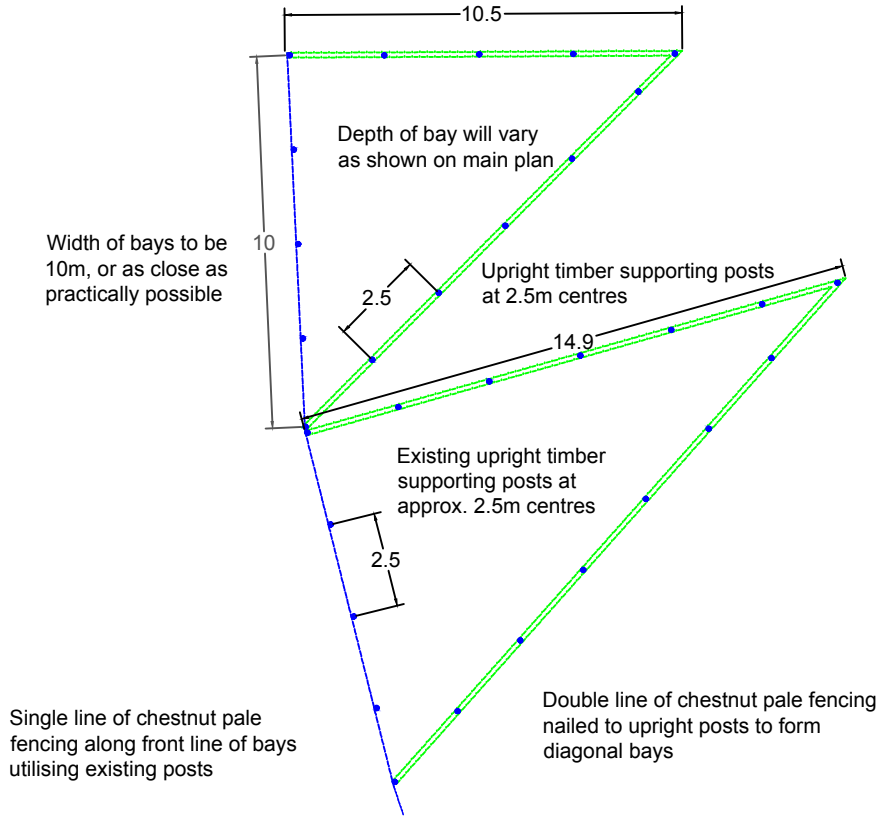

KEY

• • • • EXISTING POSTS:  
To be retained and used for front line of chestnut paling.

--- FRONT LINE FENCING:  
Single line of chestnut pale fencing to be erected utilising existing line of fence posts. Condition and suitability of posts subject to inspection on site by Fylde Borough Council.

SPECIFICATIONS FOR FENCING:  
Single line 3 wire chestnut pale fencing 1.2m height. To be attached (nailed) to round timber support posts. 125mm diameter, 2.1m length, driven 0.9m into ground. See setting out detail.

All timber to be pressure treated softwood, FSC certified. Chestnut pale to be peeled and not machined. All fencing to be manufactured to BS 1722 Part 4.

--- DIAGONAL BAY FENCING:  
Double line of 3 wire chestnut pale fencing 1.2m height. To be attached either side of uprights round timber posts 125mm diameter, 2.1m length, driven 0.9m into ground. Chestnut pale fencing to be offset/staggered so there are no gaps between the upright pales. See setting out detail.

All timber to be pressure treated softwood, FSC certified. Chestnut pale to be peeled and not machined. All fencing to be manufactured to BS 1722 Part 4.

Exact orientation of fencing to be agreed on site with the LWT Dunes Officer / Fylde Borough Council. Depth of bays will vary as indicated, so that the point of the bay extrudes c1m into the base of the existing dunes.

□ □ POST AND RAIL FENCE  
Timber post and 3 rail fence to be constructed 300mm from existing car park/dune boundary - posts to be concreted in 650mm below level of tarmac surfacing and made good. See setting out detail.

\* SAND DUNE  
Fylde BC to undertake localised remodeling of dune in discrete area only, to address a very specific and acute issue of dune stability. Dune to be stabilised with biodegradable matting and replanted with marram. Impacts of remodelling to be monitored.

		to be monitored.			
No.	DATE	AMENDMENT DETAILS		CHECKED BY	DRAWN BY
REVISIONS					
<div>Lancashire County Council</div> 			Design and Construction		
PROJECT TITLE					
Starr Hill Sand Dunes, Lytham St Annes					
DRAWING TITLE					
Works at North Beach Car Park					
DRAWN BY			PROJECT No.		
R Camp			X00090503		
CHECKED BY			DRAWING No.		
N Stafford			SH2/Rev B		
DATE			SHEET No.		
21 April 2016					
SCALE @ A3			CLIENT No.		
1:1000			Fylde Borough Council		