

# Freckleton Memorial Gardens

MUGA



**PLAYZONES:**  
Implementation of MUGA for all weather facilities and to encourage exercise. To include goal ends and basketball hoops.

Zip wire area created in natural play zone amongst trees. Natural play inc. play boulders and tree stump climbers.

Play equipment in Junior and Toddler areas age appropriate but with some cross over between the two.

Existing bow top fencing to be reused & added to in order to extend the equipment play zone.

Seesaw




Play Boulders



Multi-play unit - Junior



Legend

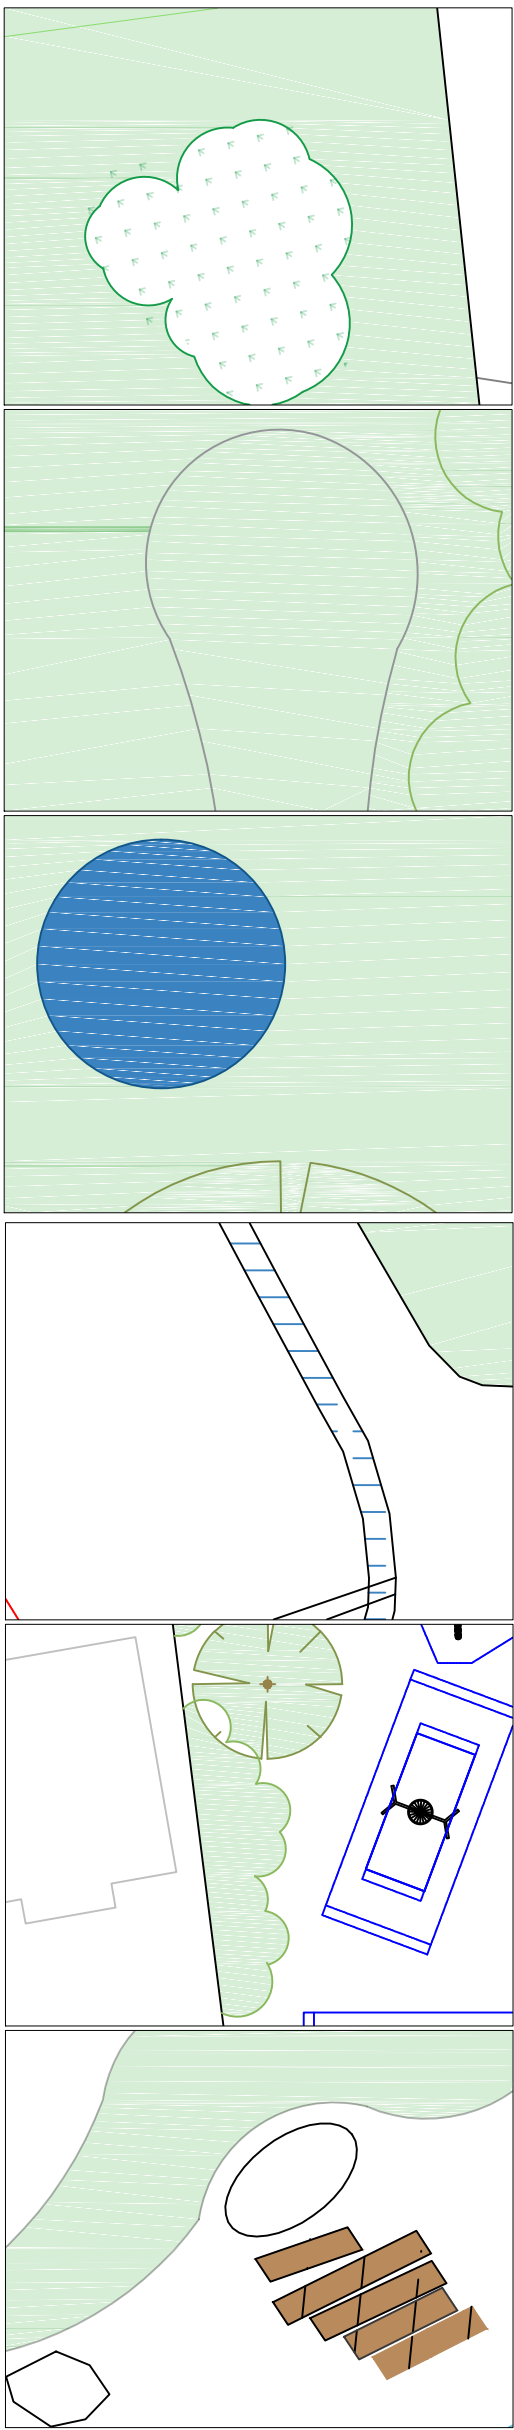

Wildflower Planting

Bunding


Teen shelter

Railings


Buffer Planting

Revetment Tunnel

Basket Swing

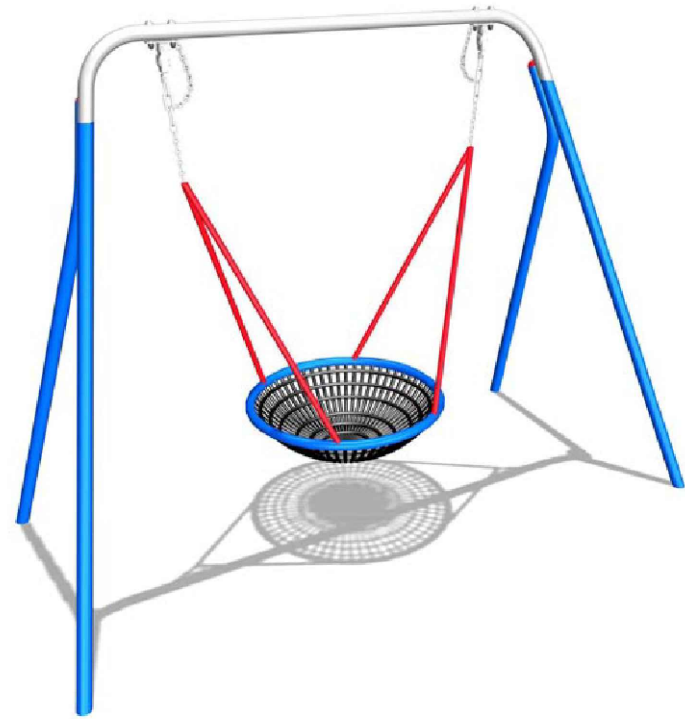

Wildflower planting areas soften the landscaping & provide areas of bio-diversity for attracting pollinators and butterflies

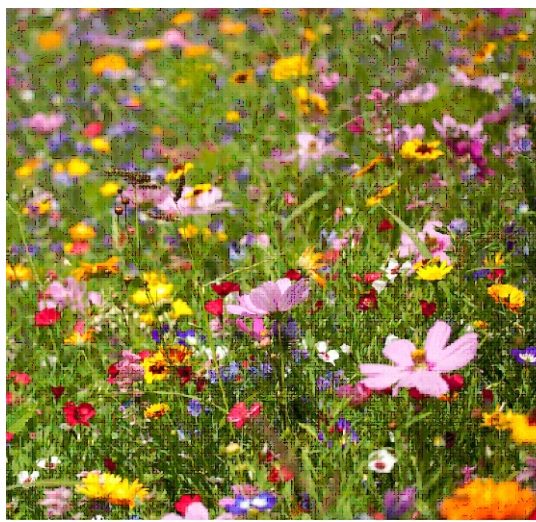

Avenue of native tree planting (there are 4 existing) to be added to to create a rich & inviting pathway through the main walkway from entrances to the park



Bunding creates enclosure within park and buffer planting protects neighbouring properties.

Zipwire




Friends of Freckleton Memorial Gardens  
in association with :




Toddler playzone

Junior playzone

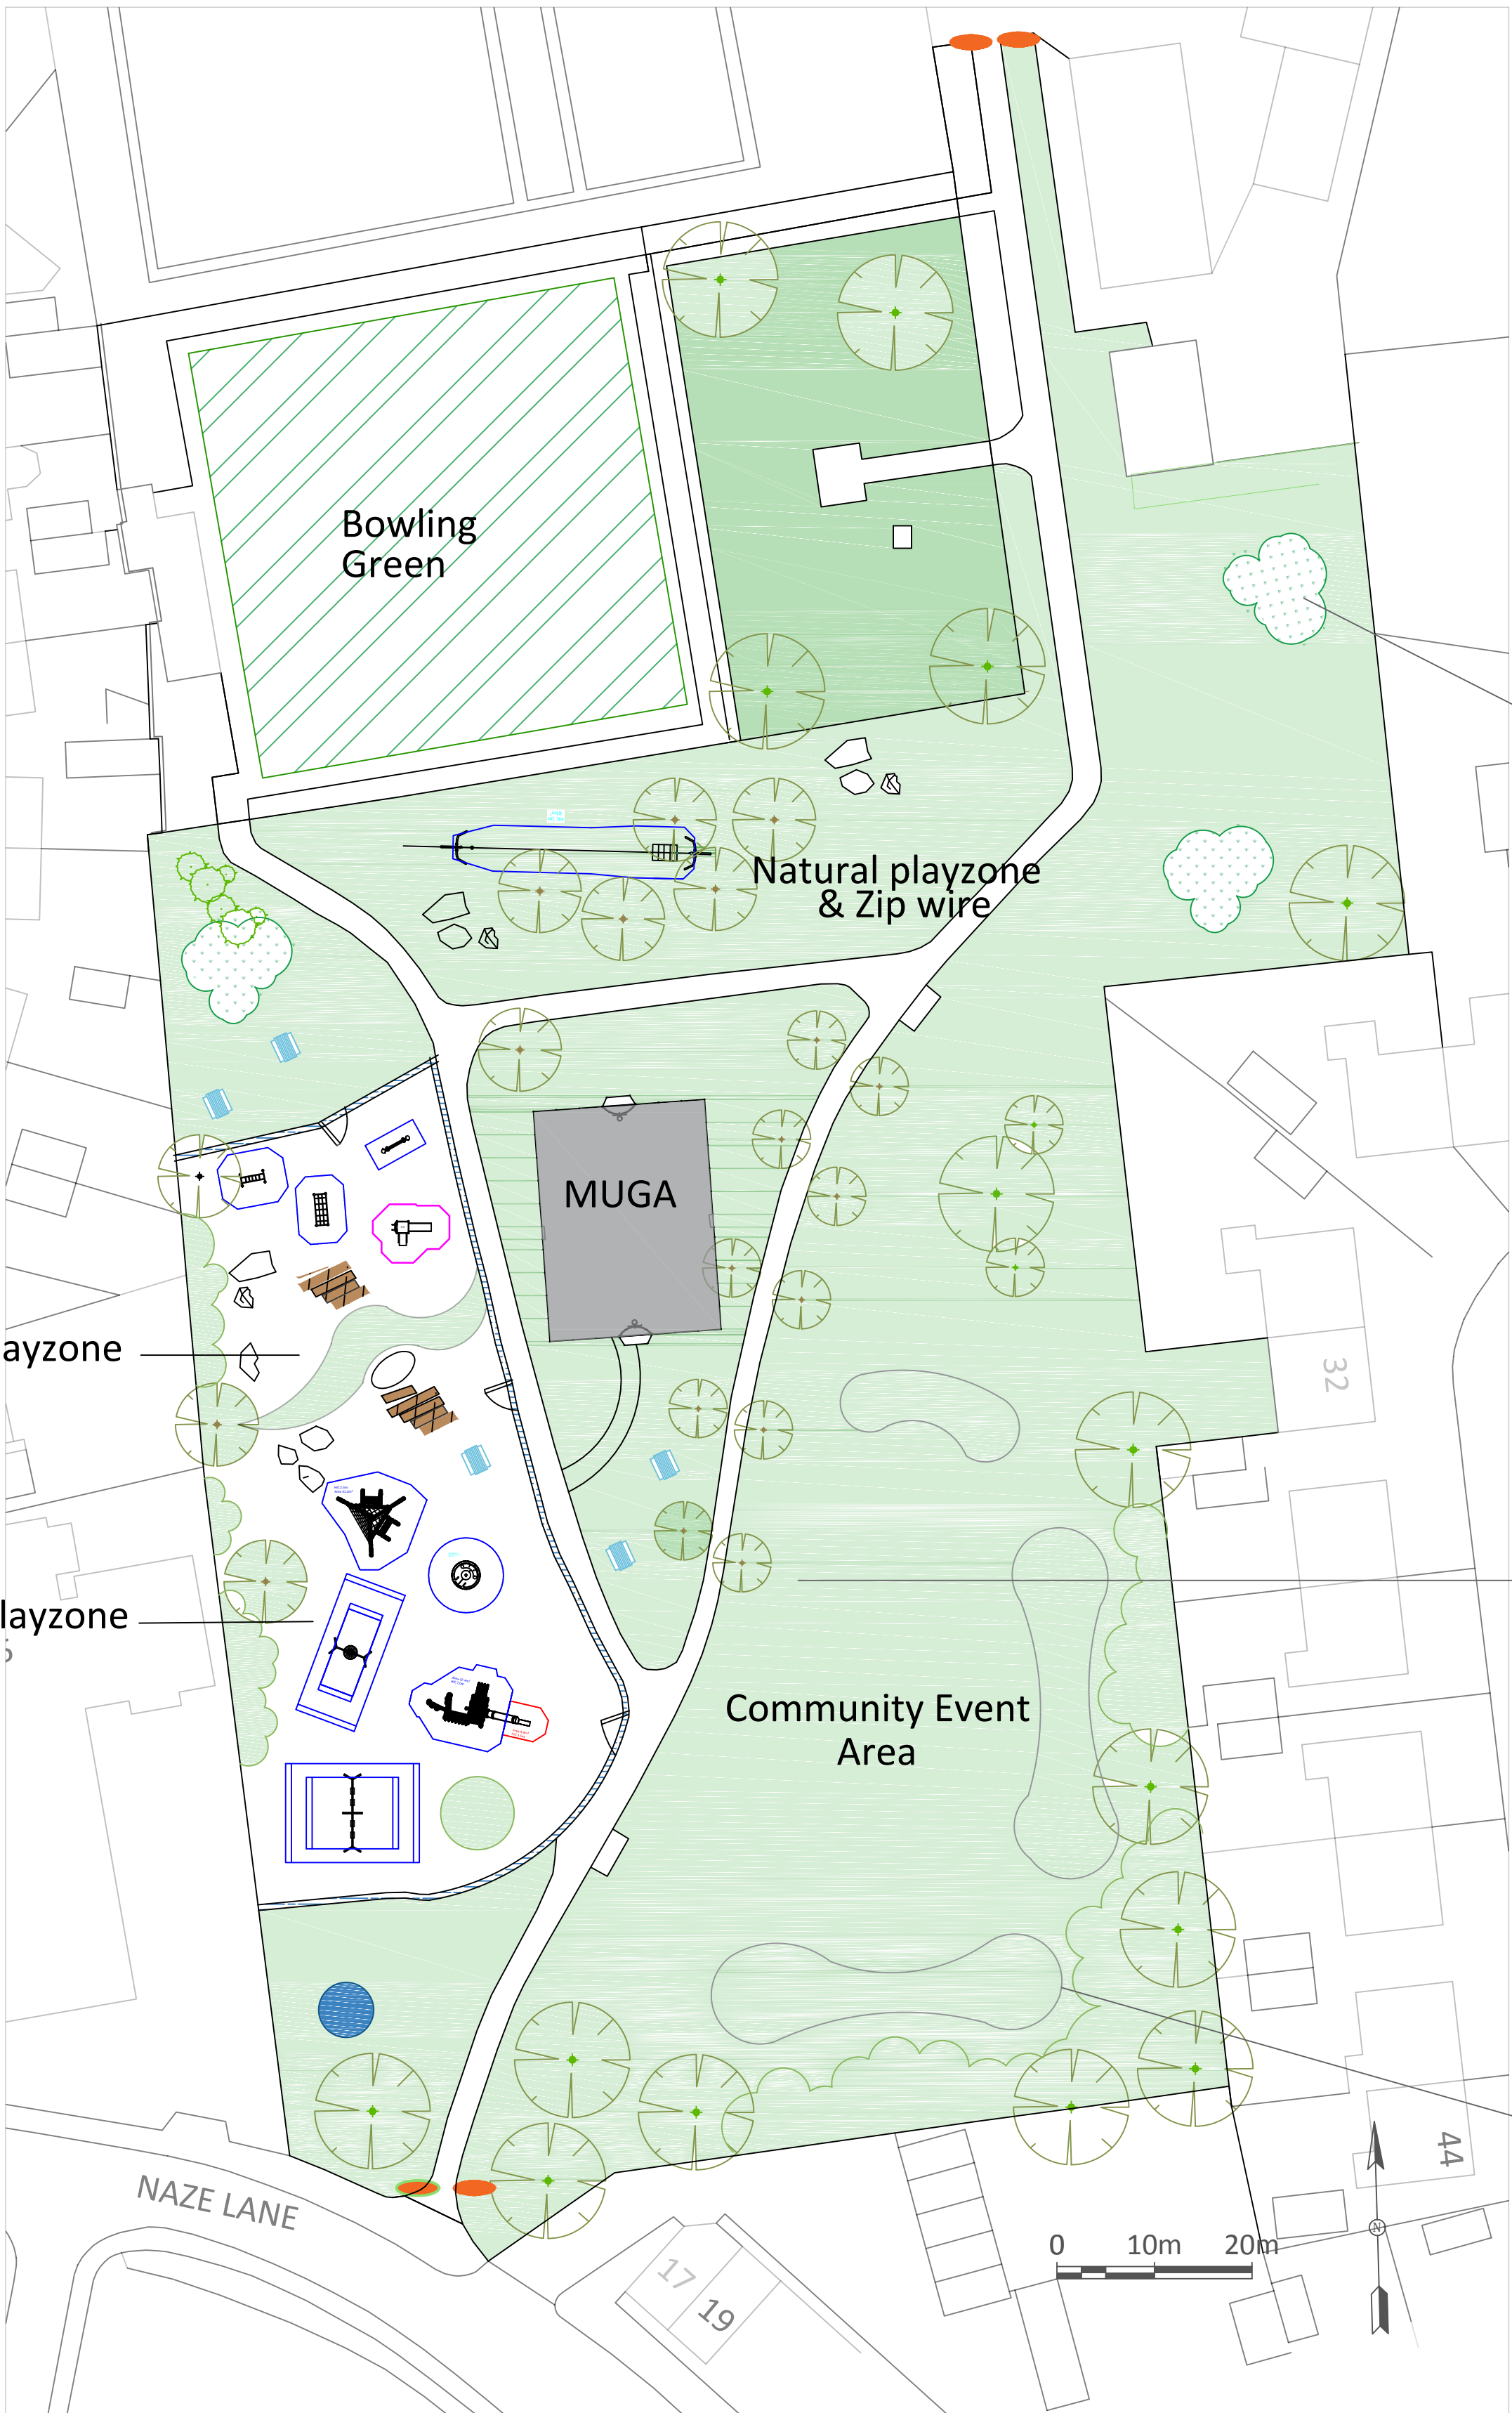

Rope bridge

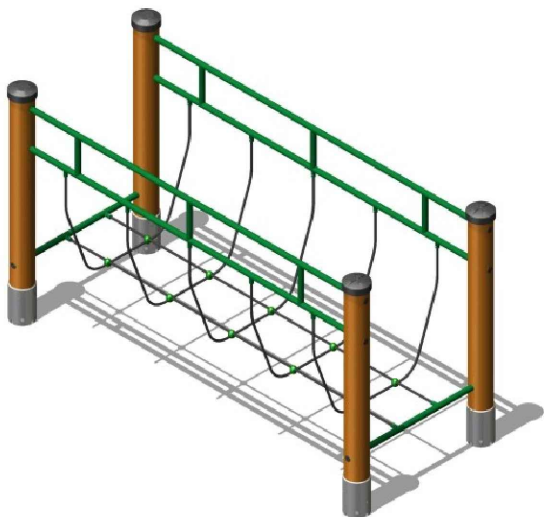

New improved entrances will welcome end users and provide opportunities to engage the community in upcoming events such as open days etc.

Inclusive roundabout

