


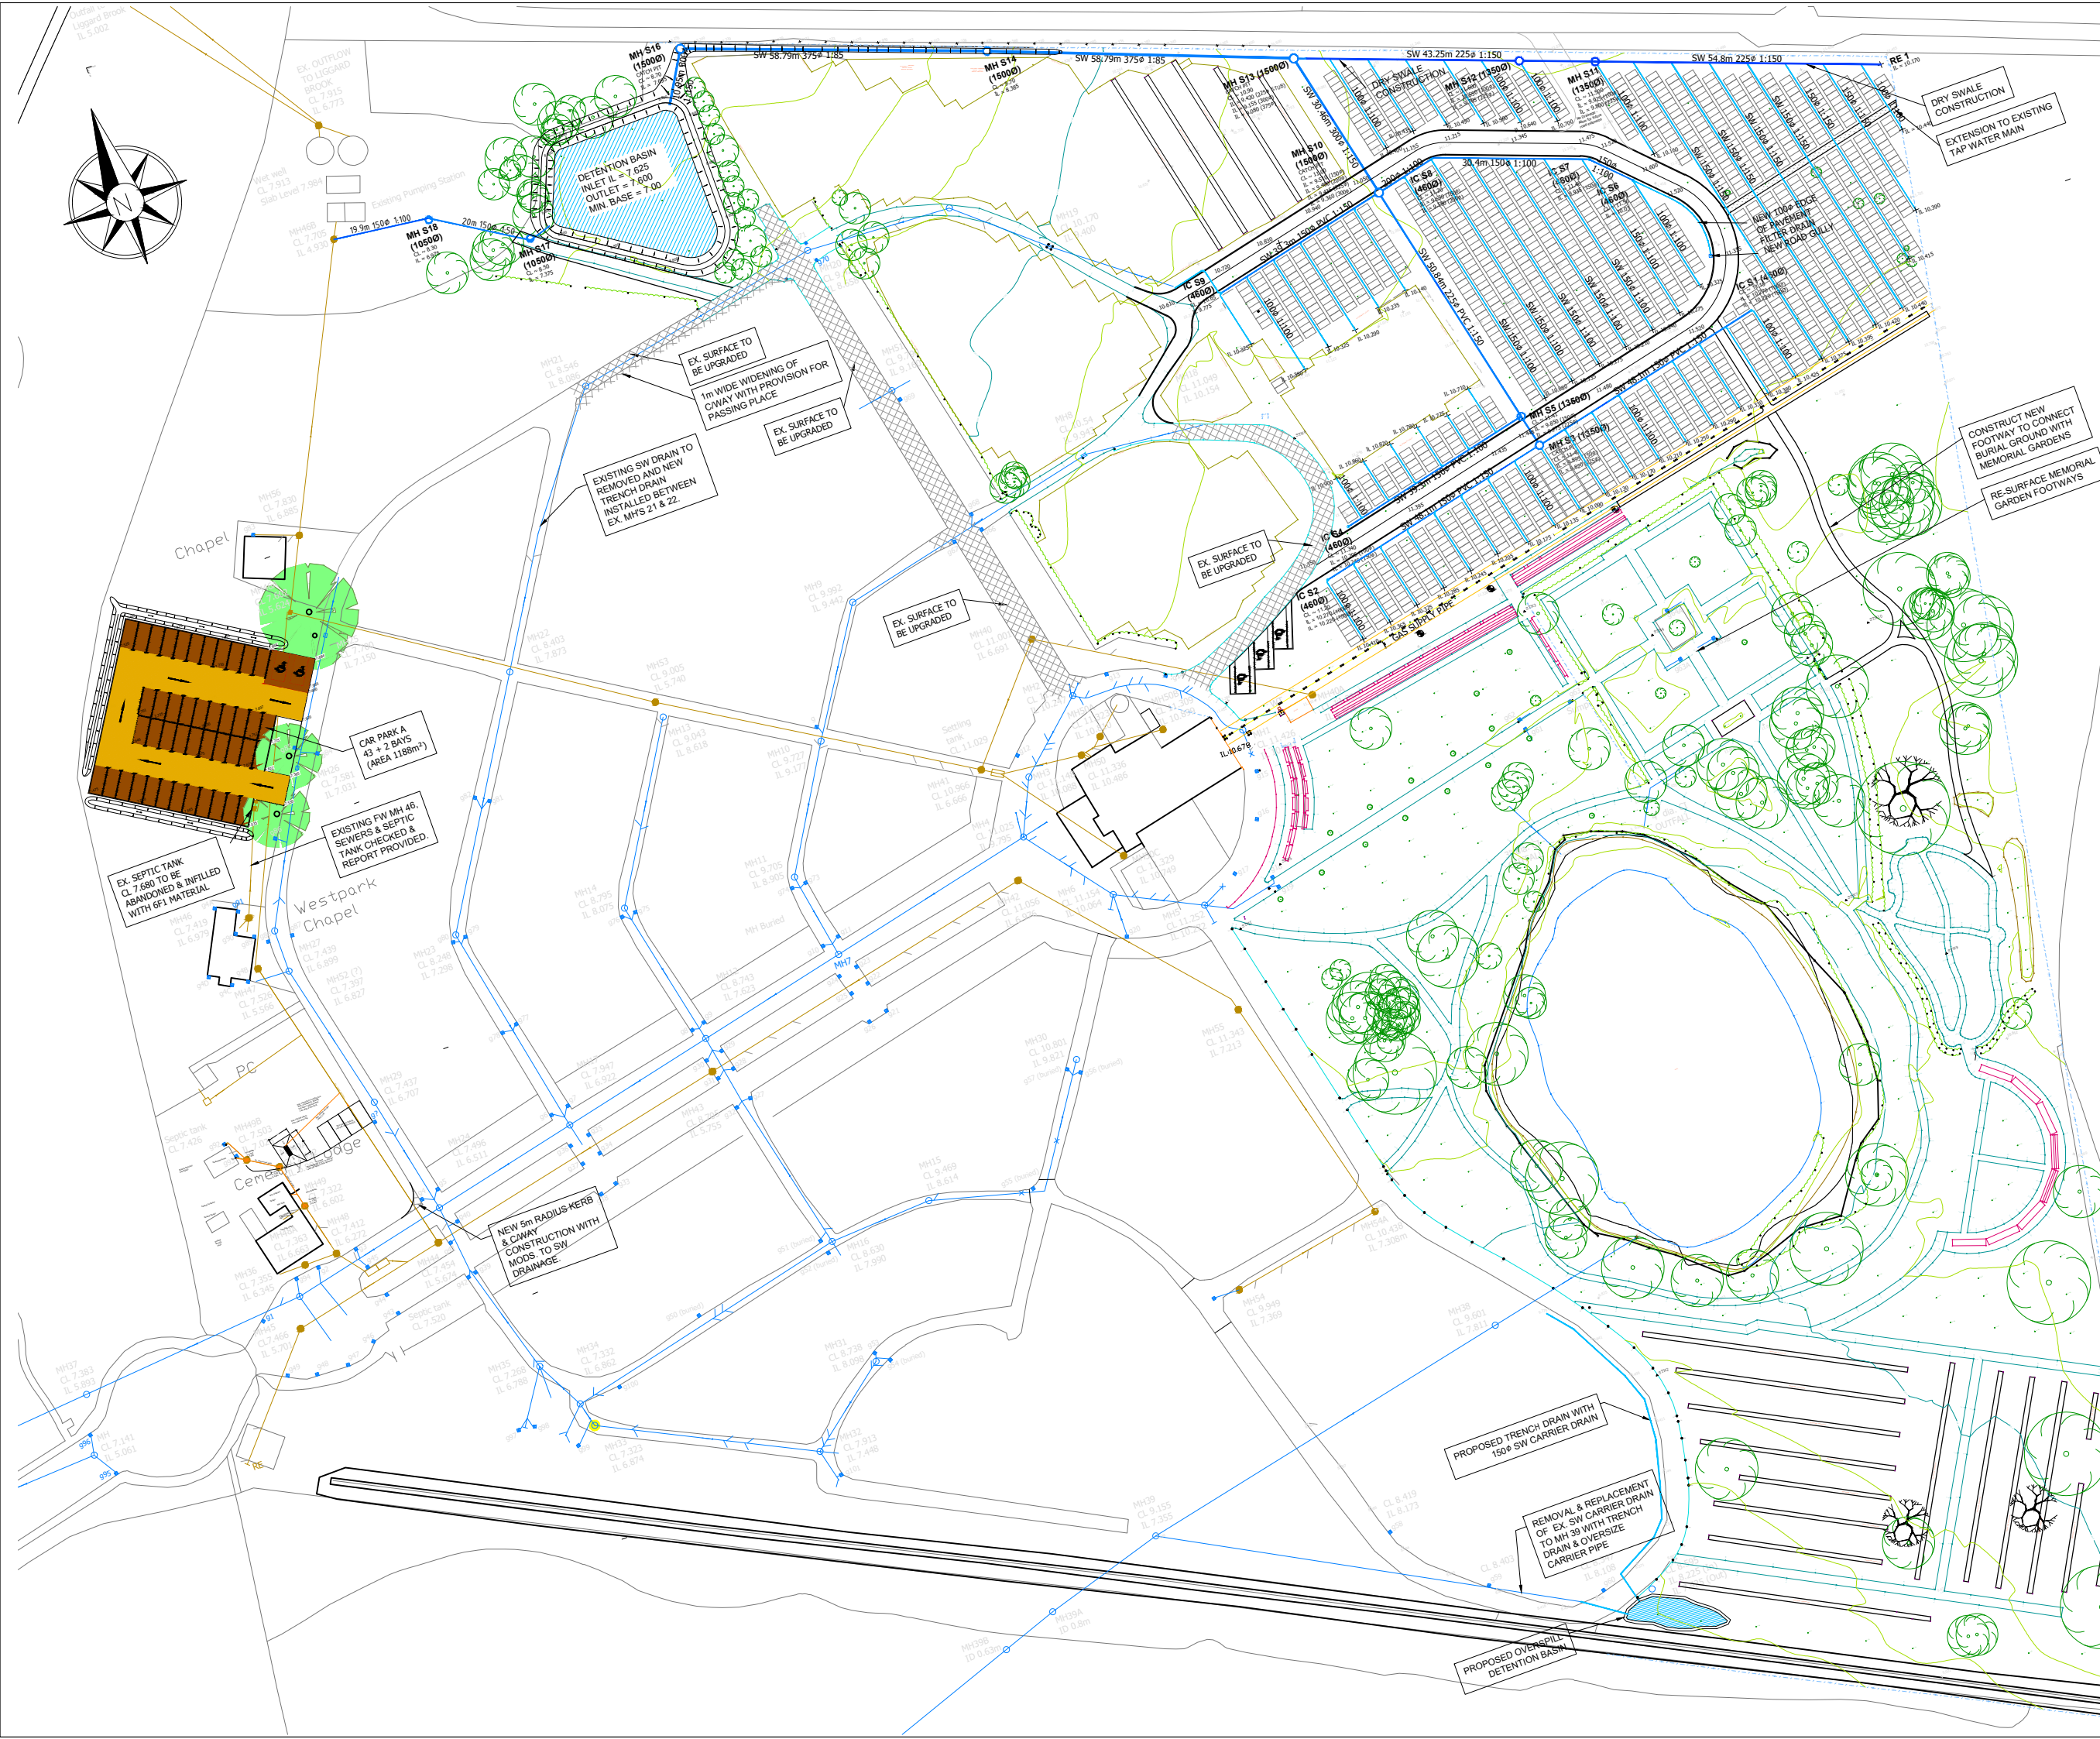

- KEY**
- INSPECTION CHAMBER
 - PROPOSED SW MANHOLE
 - EXISTING MH
 - PROPOSED BRANCH SW DRAIN
 - PROPOSED MAIN SW DRAIN
 - EXISTING SW DRAIN
 - EXISTING FW DRAIN



Drawn By: AMS	Date: JAN 2020
Checked By: AS	Scale: N.T.S. (1:575)

Drawing Number:

TS 12016-101