

**Notes**


ALL LEVELS ARE IN METRES RELATED TO ORDNANCE SURVEY LEVEL

ALL CO-ORDINATES ARE IN METRES RELATED TO NATIONAL GRID CO-ORDINATES FIXED BY G P S

ALL SERVICES & MANHOLES SHOWN VISIBLE AT TIME OF SURVEY


ALL DIMENSIONS TO BE CHECKED PRIOR TO COMMENCEMENT OF WORK

RUNOFF VOLUMES ARE THOSE DERIVED BY WATERCO CONSULTANTS IN THEIR DRAINAGE ASSESSMENT REPORT AND SHOWN ON THEIR CONCEPT DRAINAGE SKETCH REF. w5092-DRAINAGE SKETCH REV. 100

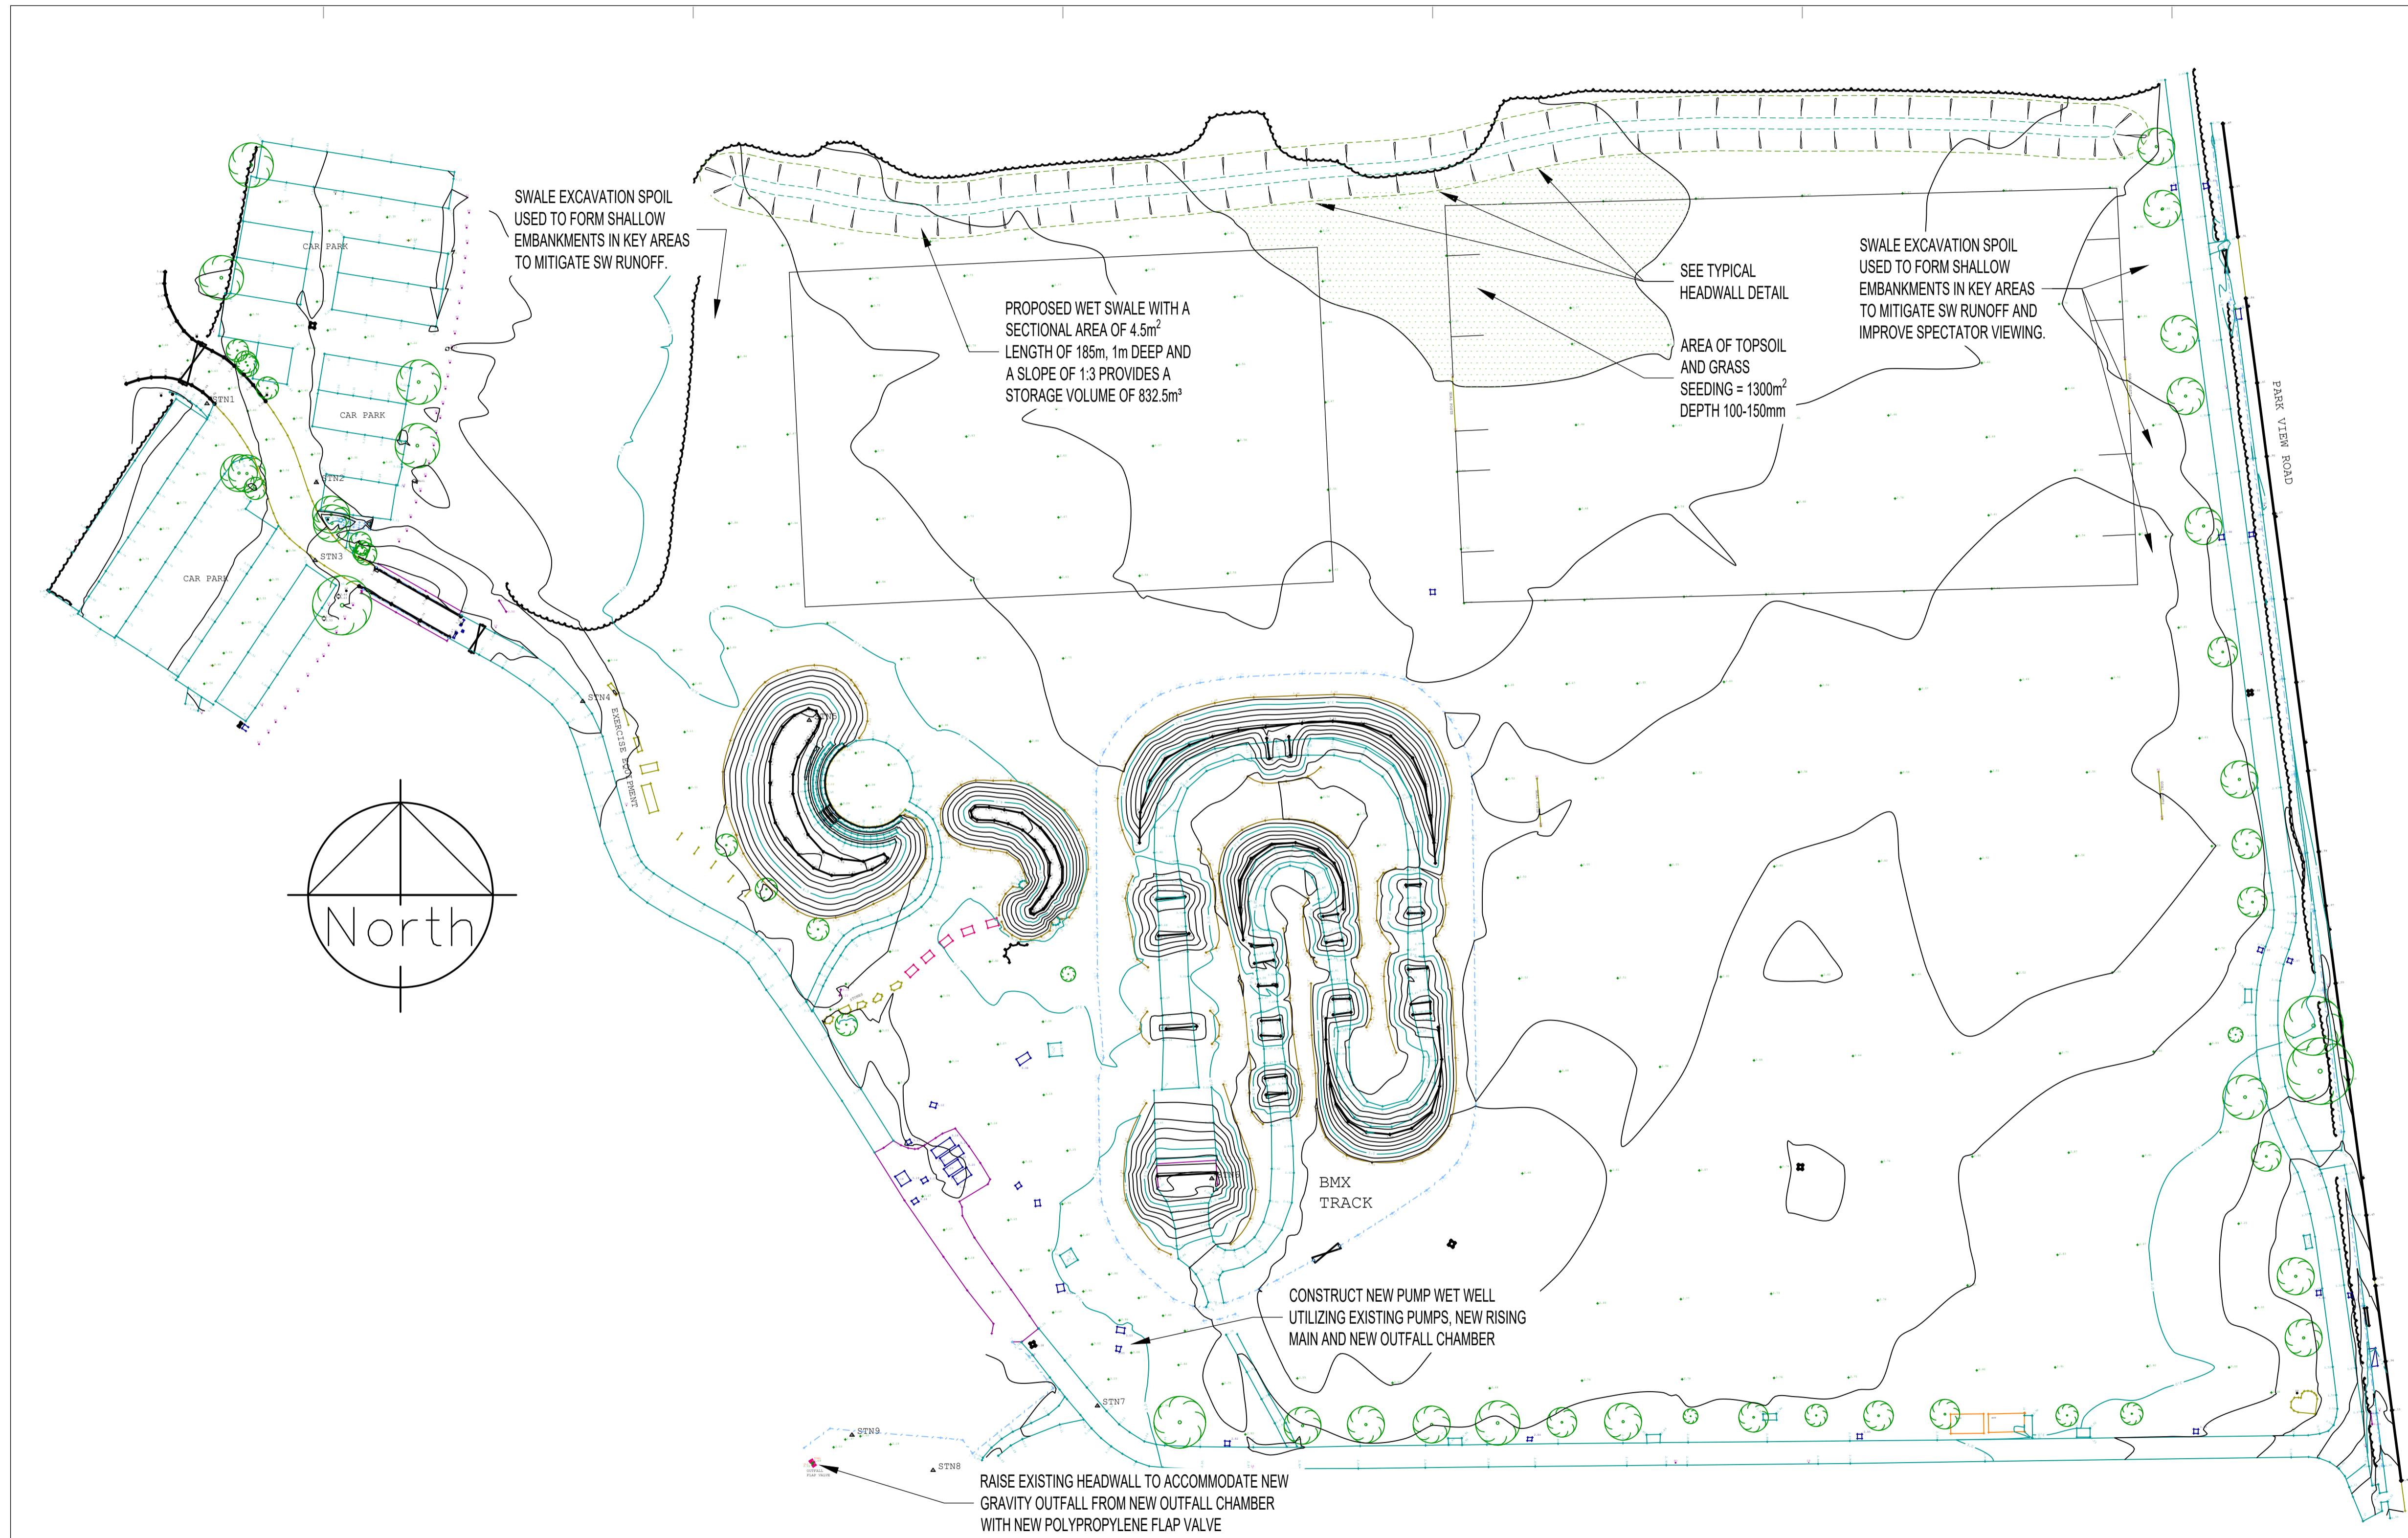

**Topographical Survey Legend**

<b>Bol</b>	Bollard	<b>MP</b>	Mile post
<b>Blh</b>	Litter bin	<b>Pt</b>	Post
<b>BL</b>	Bed level	<b>PM</b>	Parking meter
<b>BS</b>	Bus stop	<b>PP</b>	Power point
<b>BT</b>	British Telecom	<b>RE</b>	Rodding eye
<b>Cam</b>	Security Camera	<b>Ridge</b>	Roofridge level
<b>CATV</b>	Cable television cover	<b>RS</b>	Road sign
<b>CL</b>	Cover level	<b>Rwp</b>	Rain water pipe
<b>DR</b>	Drain	<b>SL</b>	Soffit level
<b>Elec</b>	Electrical ic	<b>Slab</b>	Slab level
<b>EC</b>	Electric Cable	<b>Stay</b>	Cable stay
<b>EL</b>	Eaves level	<b>Step</b>	Step level
<b>EP</b>	Elec. pole	<b>SV</b>	Stop valve
<b>ER</b>	Earth rod	<b>Svp</b>	Soil pipe
<b>FP</b>	Flagpole	<b>TL</b>	Traffic light
<b>FA</b>	Fitness Apparatus	<b>ToB</b>	Top of Building
<b>FT</b>	Floodlight	<b>TOW</b>	Top of wall level
<b>GY</b>	Gully	<b>TP</b>	Telegraph pole
<b>GP</b>	Gate post	<b>TS</b>	Traffic Signal
<b>GV</b>	Gas valve	<b>TT</b>	Tac Tile
<b>FH</b>	Hydrant	<b>VP</b>	Vent pipe
<b>FL</b>	Floor level	<b>WL</b>	Water level
<b>IC</b>	Inspection cover	<b>WM</b>	Water meter
<b>IL</b>	Invert level	<b>UTL</b>	Unable to lift
<b>LP</b>	Lamp post	<b>ZCB</b>	Zebra Crossing Beacon
<b>MH</b>	Manhole		
<b>Mkr</b>	Utility marker		

Date	Revision
	
Technical Services Development Services The Town Hall Lytham St Annes Lancashire FY8 1LW Tel: 01253 658658 E-mail: webmaster@fylde.gov.uk	

Drawn By:	AS	Date:	09/2021
Checked By:	AMS	Scale:	1:500
<b>PARK VIEW DRAINAGE IMPROVEMENTS</b>			
<b>TOPOGRAPHICAL SURVEY</b> <b>EX. &amp; PROPOSED GENERAL ARRANGEMENT</b> <b>APPENDIX 1</b>			
Drawing Number:			
<b>TS 19034-SK01</b>			