
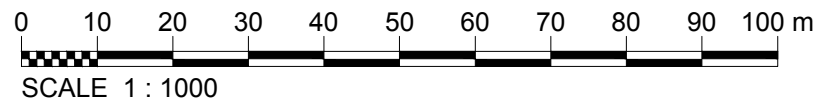


\\ulsp02\Maritime\PROJECTS\Coastal\St Annes Seawall\Drawings\B550X002-018 - Option 3C2 - General Arrangement.dwg - 21/05/2021 10:25:38 - A1Frame - MidwinterAJ

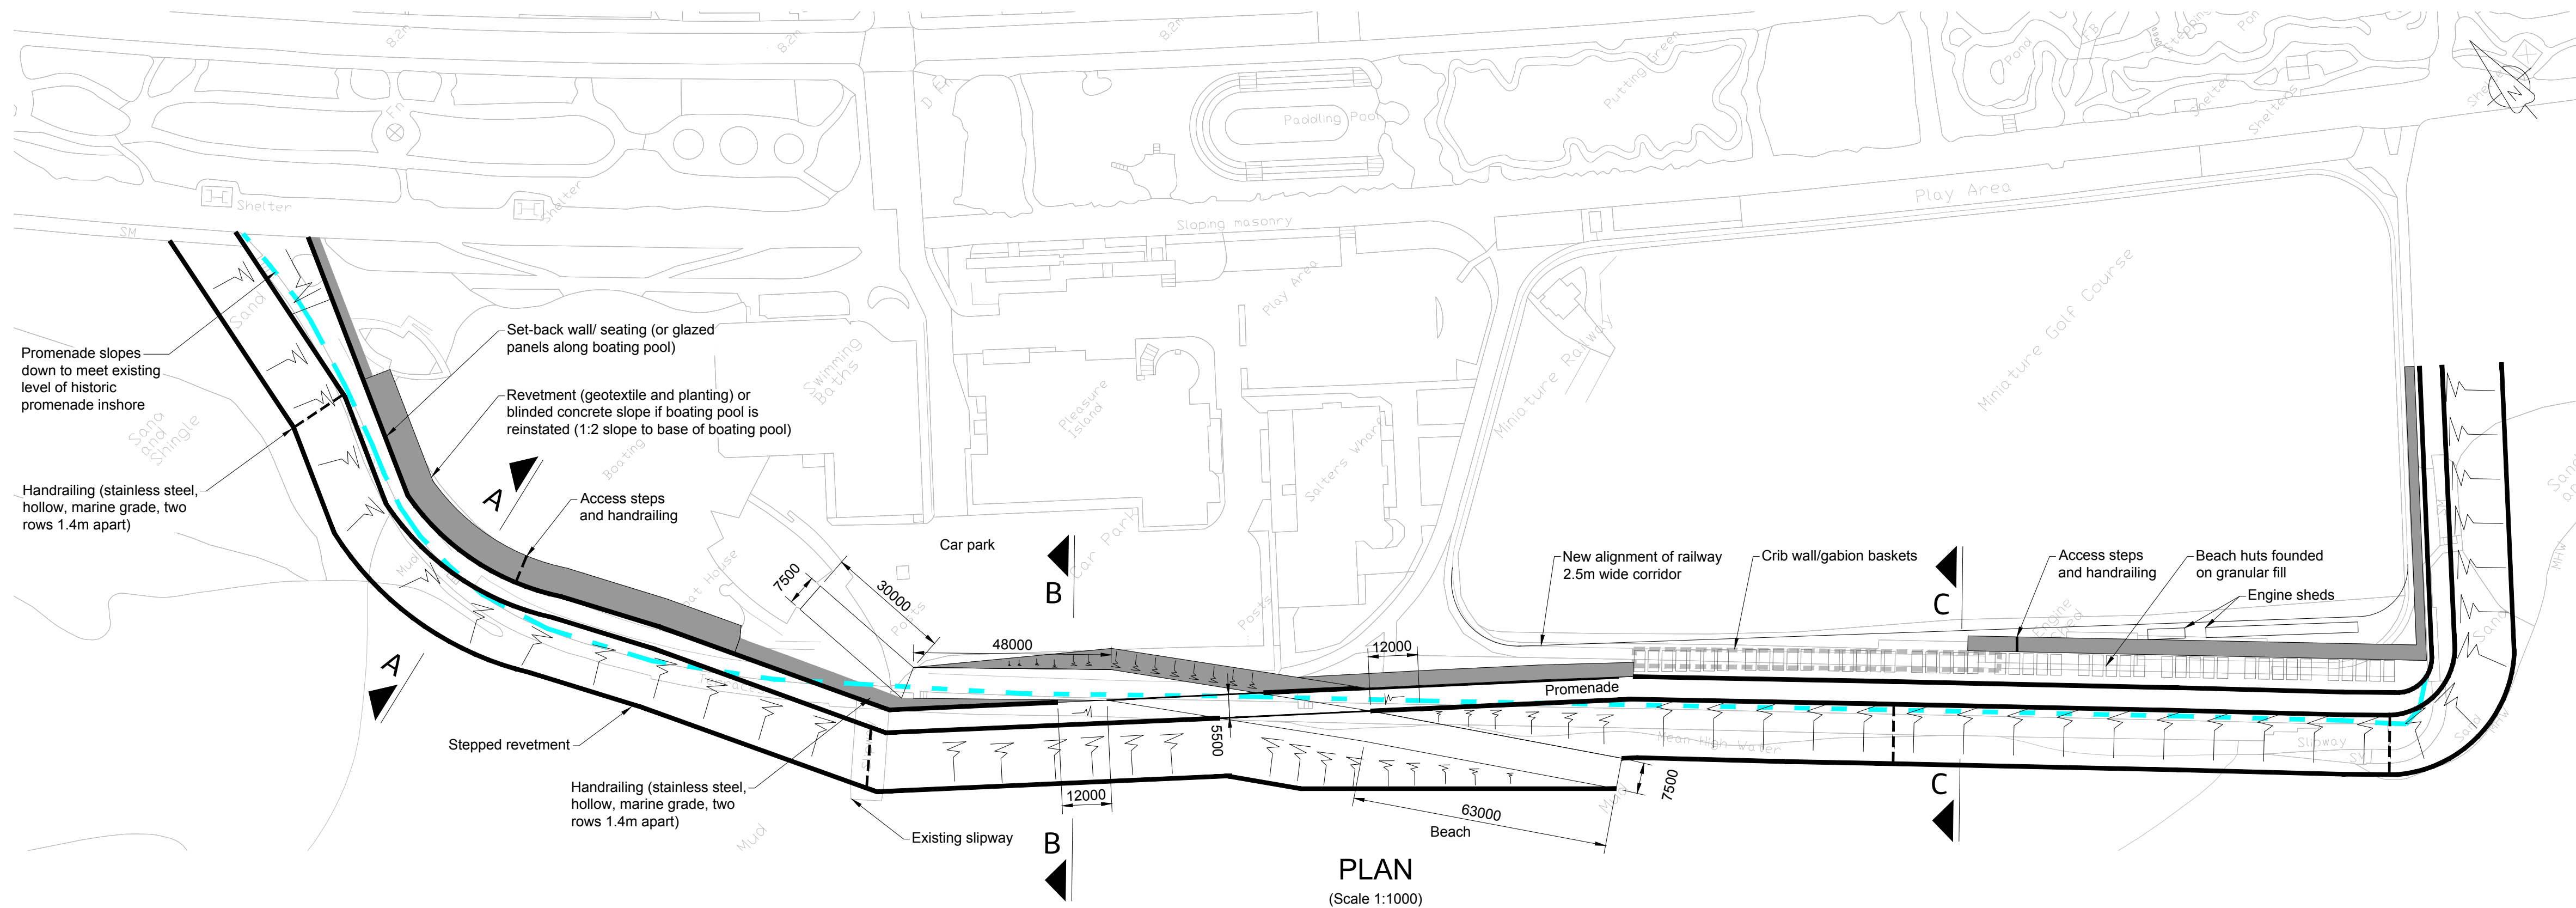

- Notes:
- All dimensions in millimetres unless otherwise stated
  - All levels to Ordnance Datum Newlyn

Key:

Pleasure Island  
Complex Seawall

| Rev | Rev. Date  | Purpose of revision | Orig | Check'd | Rev'd | Appr'd |
|-----|------------|---------------------|------|---------|-------|--------|
| PO1 | 2021-05-21 | INITIAL DRAFT       |      |         |       |        |

**Jacobs**

95 Bothwell St, Glasgow, G2 7HX  
Tel:+44(0)141 243 8000 Fax:+44(0)141 226 3109  
www.jacobs.com

Client



Project

St Annes Seawall  
Outline Business Case

Drawing title

Outline Design  
Option 3C  
General Arrangement

Drawing status

FOR REVIEW AND COMMENT

Suitability

S03

Scale

1:1000@ A1

DO NOT SCALE

Jacobs No.

B550X002

Client No.

Rev

P01

Drawing number

B550X002-018

© Copyright 2021 Jacobs U.K. Limited. The concepts and information contained in this document are the property of Jacobs. Use or copying of this document in whole or in part without the written permission of Jacobs constitutes an infringement of copyright. Limitation: This drawing has been prepared on behalf of, and for the exclusive use of Jacobs Client, and is subject to, and issued in accordance with, the provisions of the contract between Jacobs and the Client. Jacobs accepts no liability or responsibility whatsoever for, or in respect of, any use of, or reliance upon, this drawing by any third party.