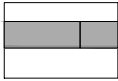
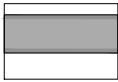
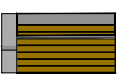
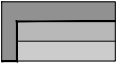
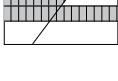

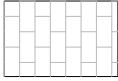

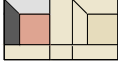
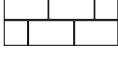



KEY

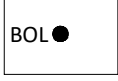
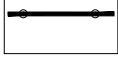

NEW KERBS AND EDGINGS

	Single step Size: 350 wide x 200 high (150 riset) Product: Step unit 20 Serial Colour: Anthracite Finish: Micro Etched	SOW Ref: 2A1
	Solid range Overall Size: 450 wide x 450 high Product: Solid base 1m & 2m, 1m corner units Colour: Anthracite Finish: Micro Etched Location: Planting beds 1 & 2	SOW Ref: 2B1 - 2B4
	Solid range seat with timber seat and back rest Size: 840 wide x 450/760 high x 2000 long Product: Solid with back (left & right hand sections) Concrete colour and finish to match 'Solid Base' Location: Planting bed 1	SOW Ref: 2B5
	Entrance Steps Overall Size: 735 wide x 2000 long x 450 high Product: Solid 3-tread element (left & right hand sections) Colour: Anthracite, Finish: Micro Etched Location : Entrance adjacent to Ribble Cruising Club	SOW Ref: 2C
	Block Edging Finish/colour: Breccia - Tagenta E Size: 50 x 200 x 80 Single / Double row Soldier course	SOW Ref: 2D1 - 2D5
	Flush Edging Size: 120 x 250 Product: Kellen Flush Edging Finish/colour: Lavaro ' Grijs'	SOW Ref: 2D6

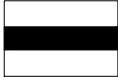
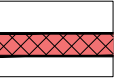
SURFACES

	PAVING A - General Finish/colour: Breccia - Tagenta E Stretcher bond Size: 50 x 200 x 80	SOW Ref: 3A1 - 3A3
	PAVING B - Herringbone Finish/colour: Breccia & Liscio - Tagenta E Size: 50 x 200 x 80	SOW Ref: 3B
	PAVING C - Mussel Tank Colour/finish/size: Various - refer to Paving Pattern Details.	SOW Ref: 3C
	PAVING D - Extg stone flags 860 x 600, 6-10mm mortar jointed, laid on 30mm mortar bed	SOW Ref: 2D
	PAVING E - Tactile 400 x 400 x 50 Pcc Corduroy Tactile Paving laid to DDA requirements, narrow mortar joint on 30mm mortar bed	SOW Ref: 2E




Furniture

	Bollard 1no existing cast iron bollard, repainted, fixed to new location. New below ground concrete surround	SOW Ref: 4A
	Handrails 3no 1.4m long powder-coated steel handrail, with posts, resin anchored to paving Location: To Entrance Steps	SOW Ref: 4B
	Solid Seat 2 sets of double sided seating unit, LH and RH units to form single 4m long seat	SOW Ref: 4C


WALL

	Retaining wall 300mm wide re-inforced in-situ concrete wall approx. 12400mm x long 620 - 1500mm high to edge of ramp. Allow for recesses to wall surface to accommodate artwork tile insets. 300 x 200 x 2000 Elementale pcc coping dowel fixed to top of wall	SOW Ref: 5A - 5C
	Signage wall 300mm wide re-inforced in-situ concrete wall approx. 4000mm long x 620mm high with Elementale coping (as above) with metal signage (TBC)	PROVISIONAL SUM

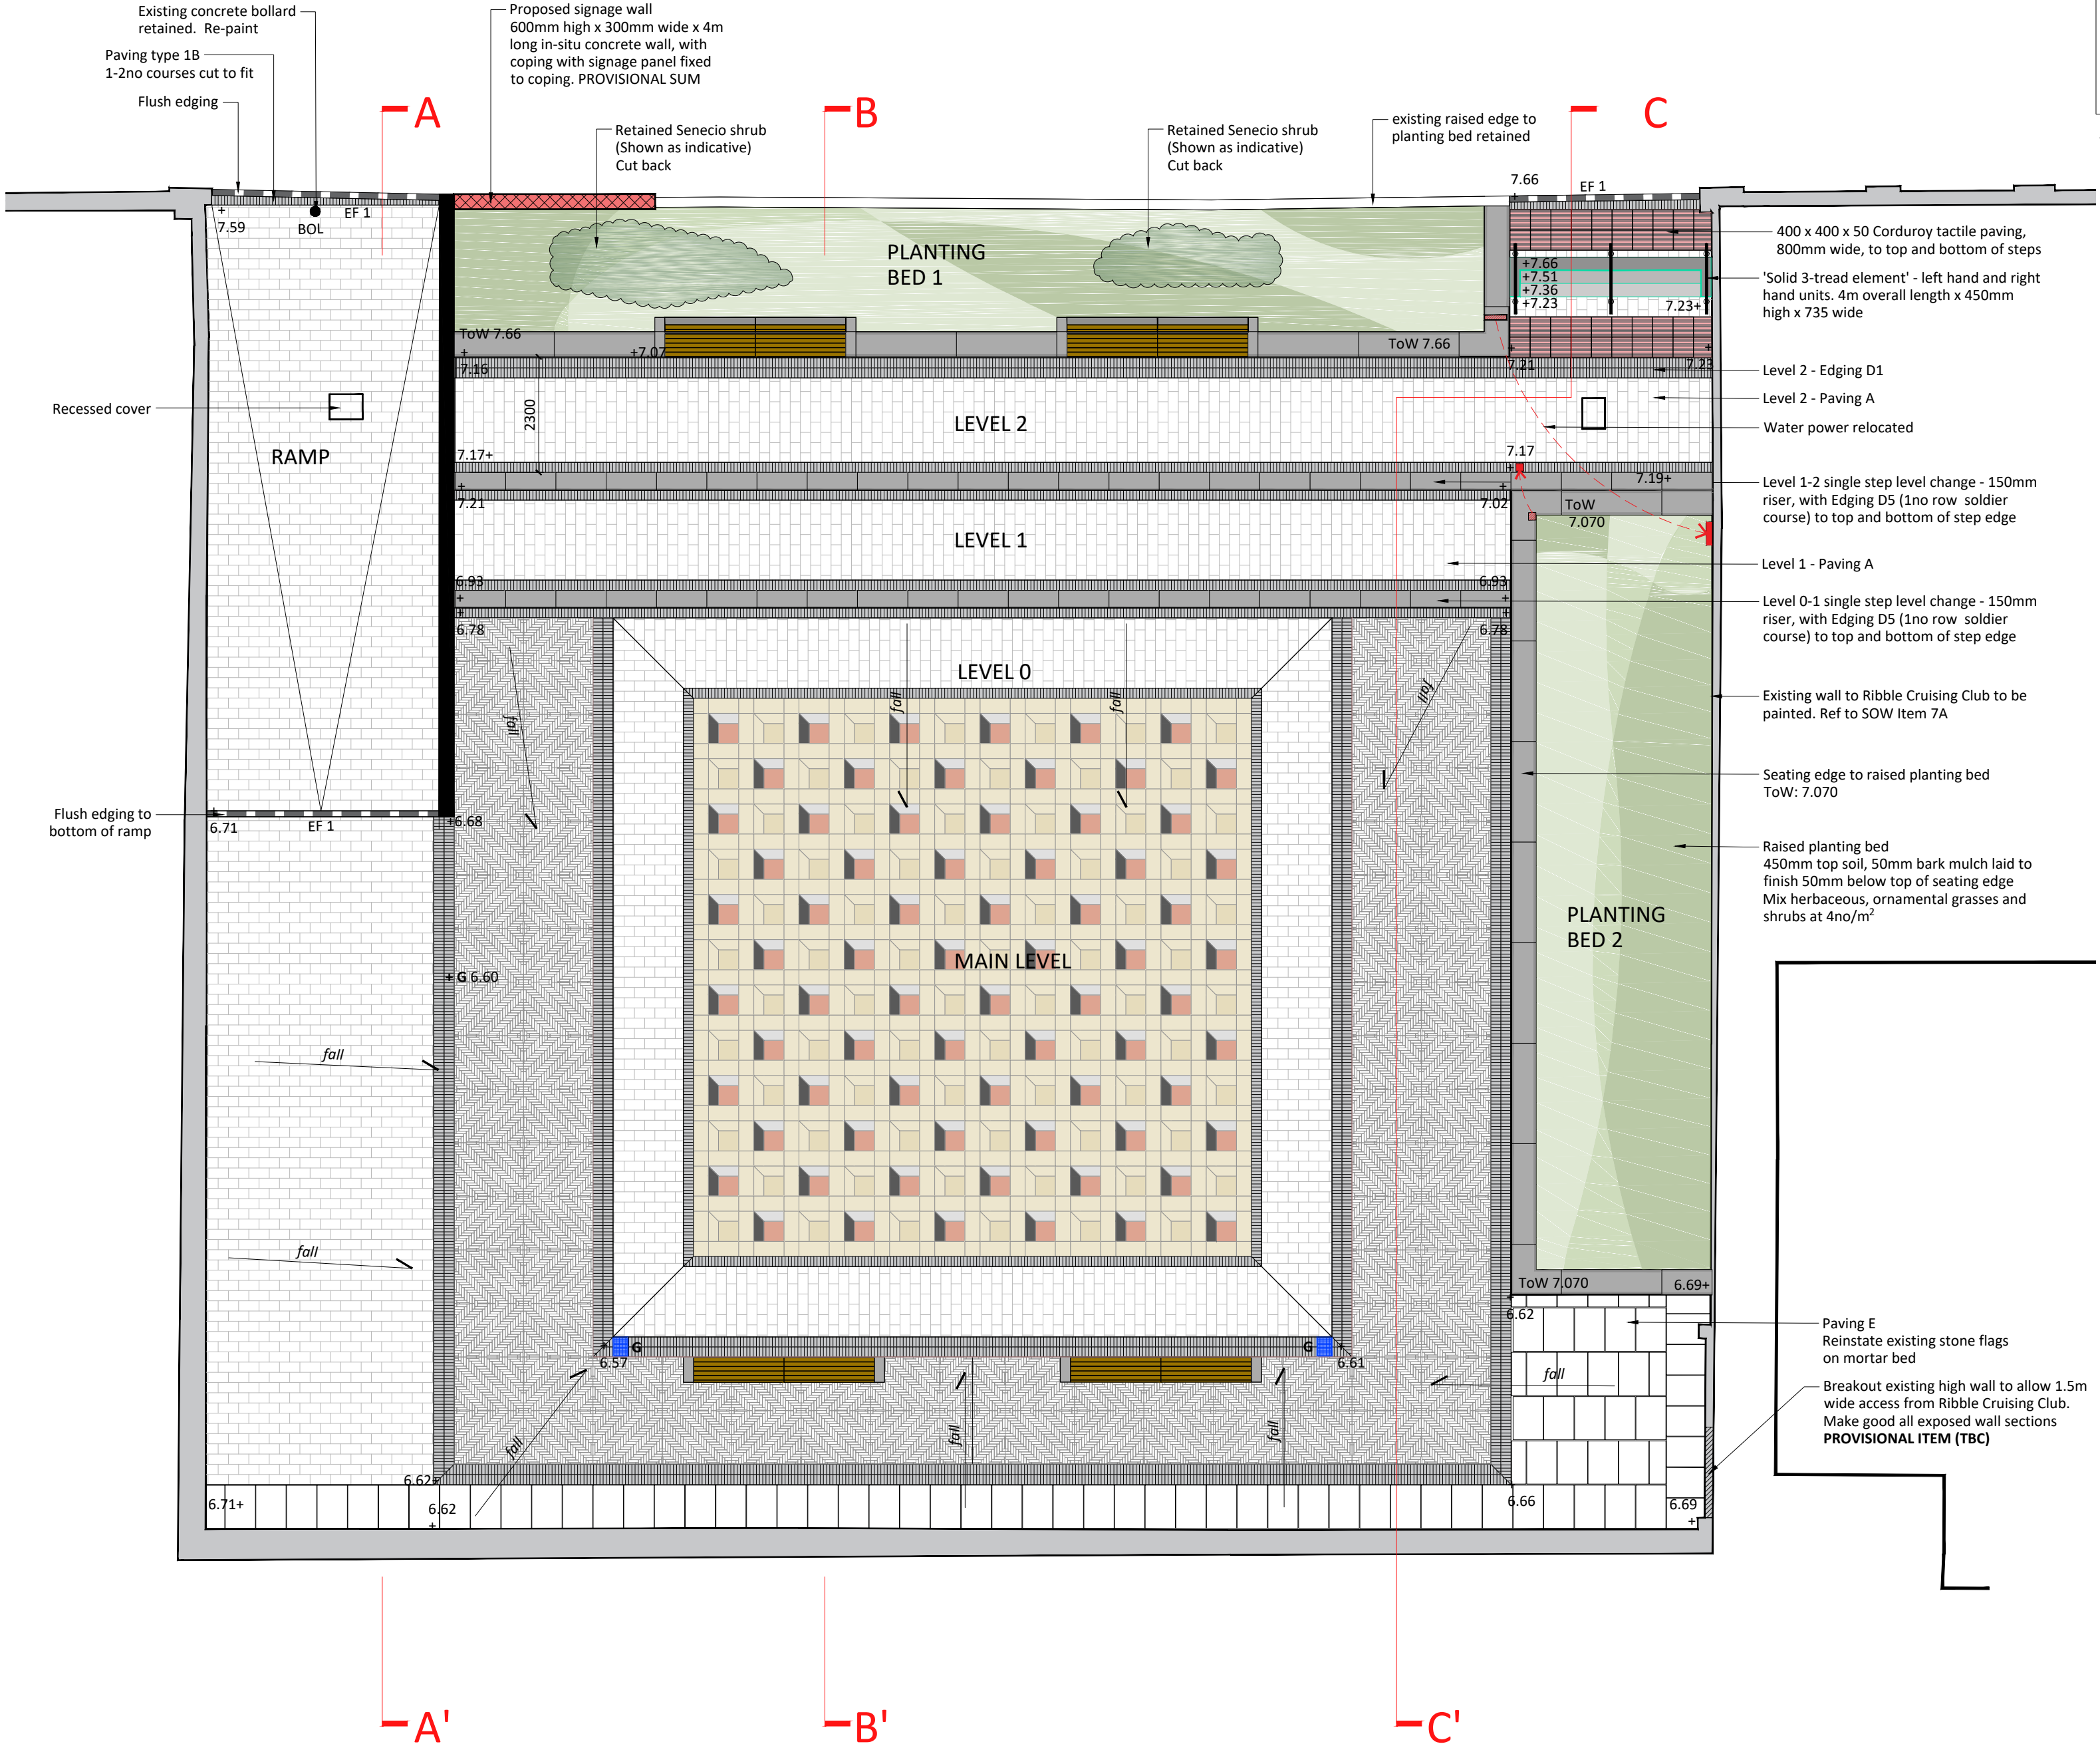
DRAINAGE

	New Gullys To fit within 2no soldier course edging New connections to existing services. Location as shown	SOW Ref: 6A
	Recessed Cover 2no to existing MH, at new levels and aligned adjacent paving courses. Paving A infill	SOW Ref: 6B
	Existing Water supply Relocate existing water supply to point on the east wall as noted on Dwg 13.536/107	SOW Ref: 6C

PLANTING

	Planting bed 1 Cultivate existing topsoil to 225mm depth, remove stones, debris etc to leave bed ready for planting (provisional sum)
---	---

Planting bed 2
Supply and lay 450 depth topsoil (premium grade BS3882) in 150mm layers to planting bed, include placing of approx 600x600 pcc slabs reclaimed from central area as soldier course along boundary wall of Cruising Club



All dimensions to be checked on site.
Figured dimensions to be read in preference to scaled.
BCAL accepts no responsibility for any unauthorised amendments to the drawing and does not permit unauthorised copying of the drawing.
This drawing is copyright and remains the property of BCAL unless otherwise agreed.

Revision	Description	By	On
T 1	Tender Issue	HR	03/02/2017

General Arrangement
1:100@A2

Client	Lytham Civic Society	Scale	1:100@ A2	Created by	HR	Last edited by	RAZAK.H	Date	January 2017
Job title	Lytham St.Annes Mussel Tank	Project number	13.536	Drawing number	100	Issue	T 01	Checked	TH
Drawing title	General Arrangement								

TENDER